


SITE INFLUENCE DIAGRAM



VICINITY PLAN

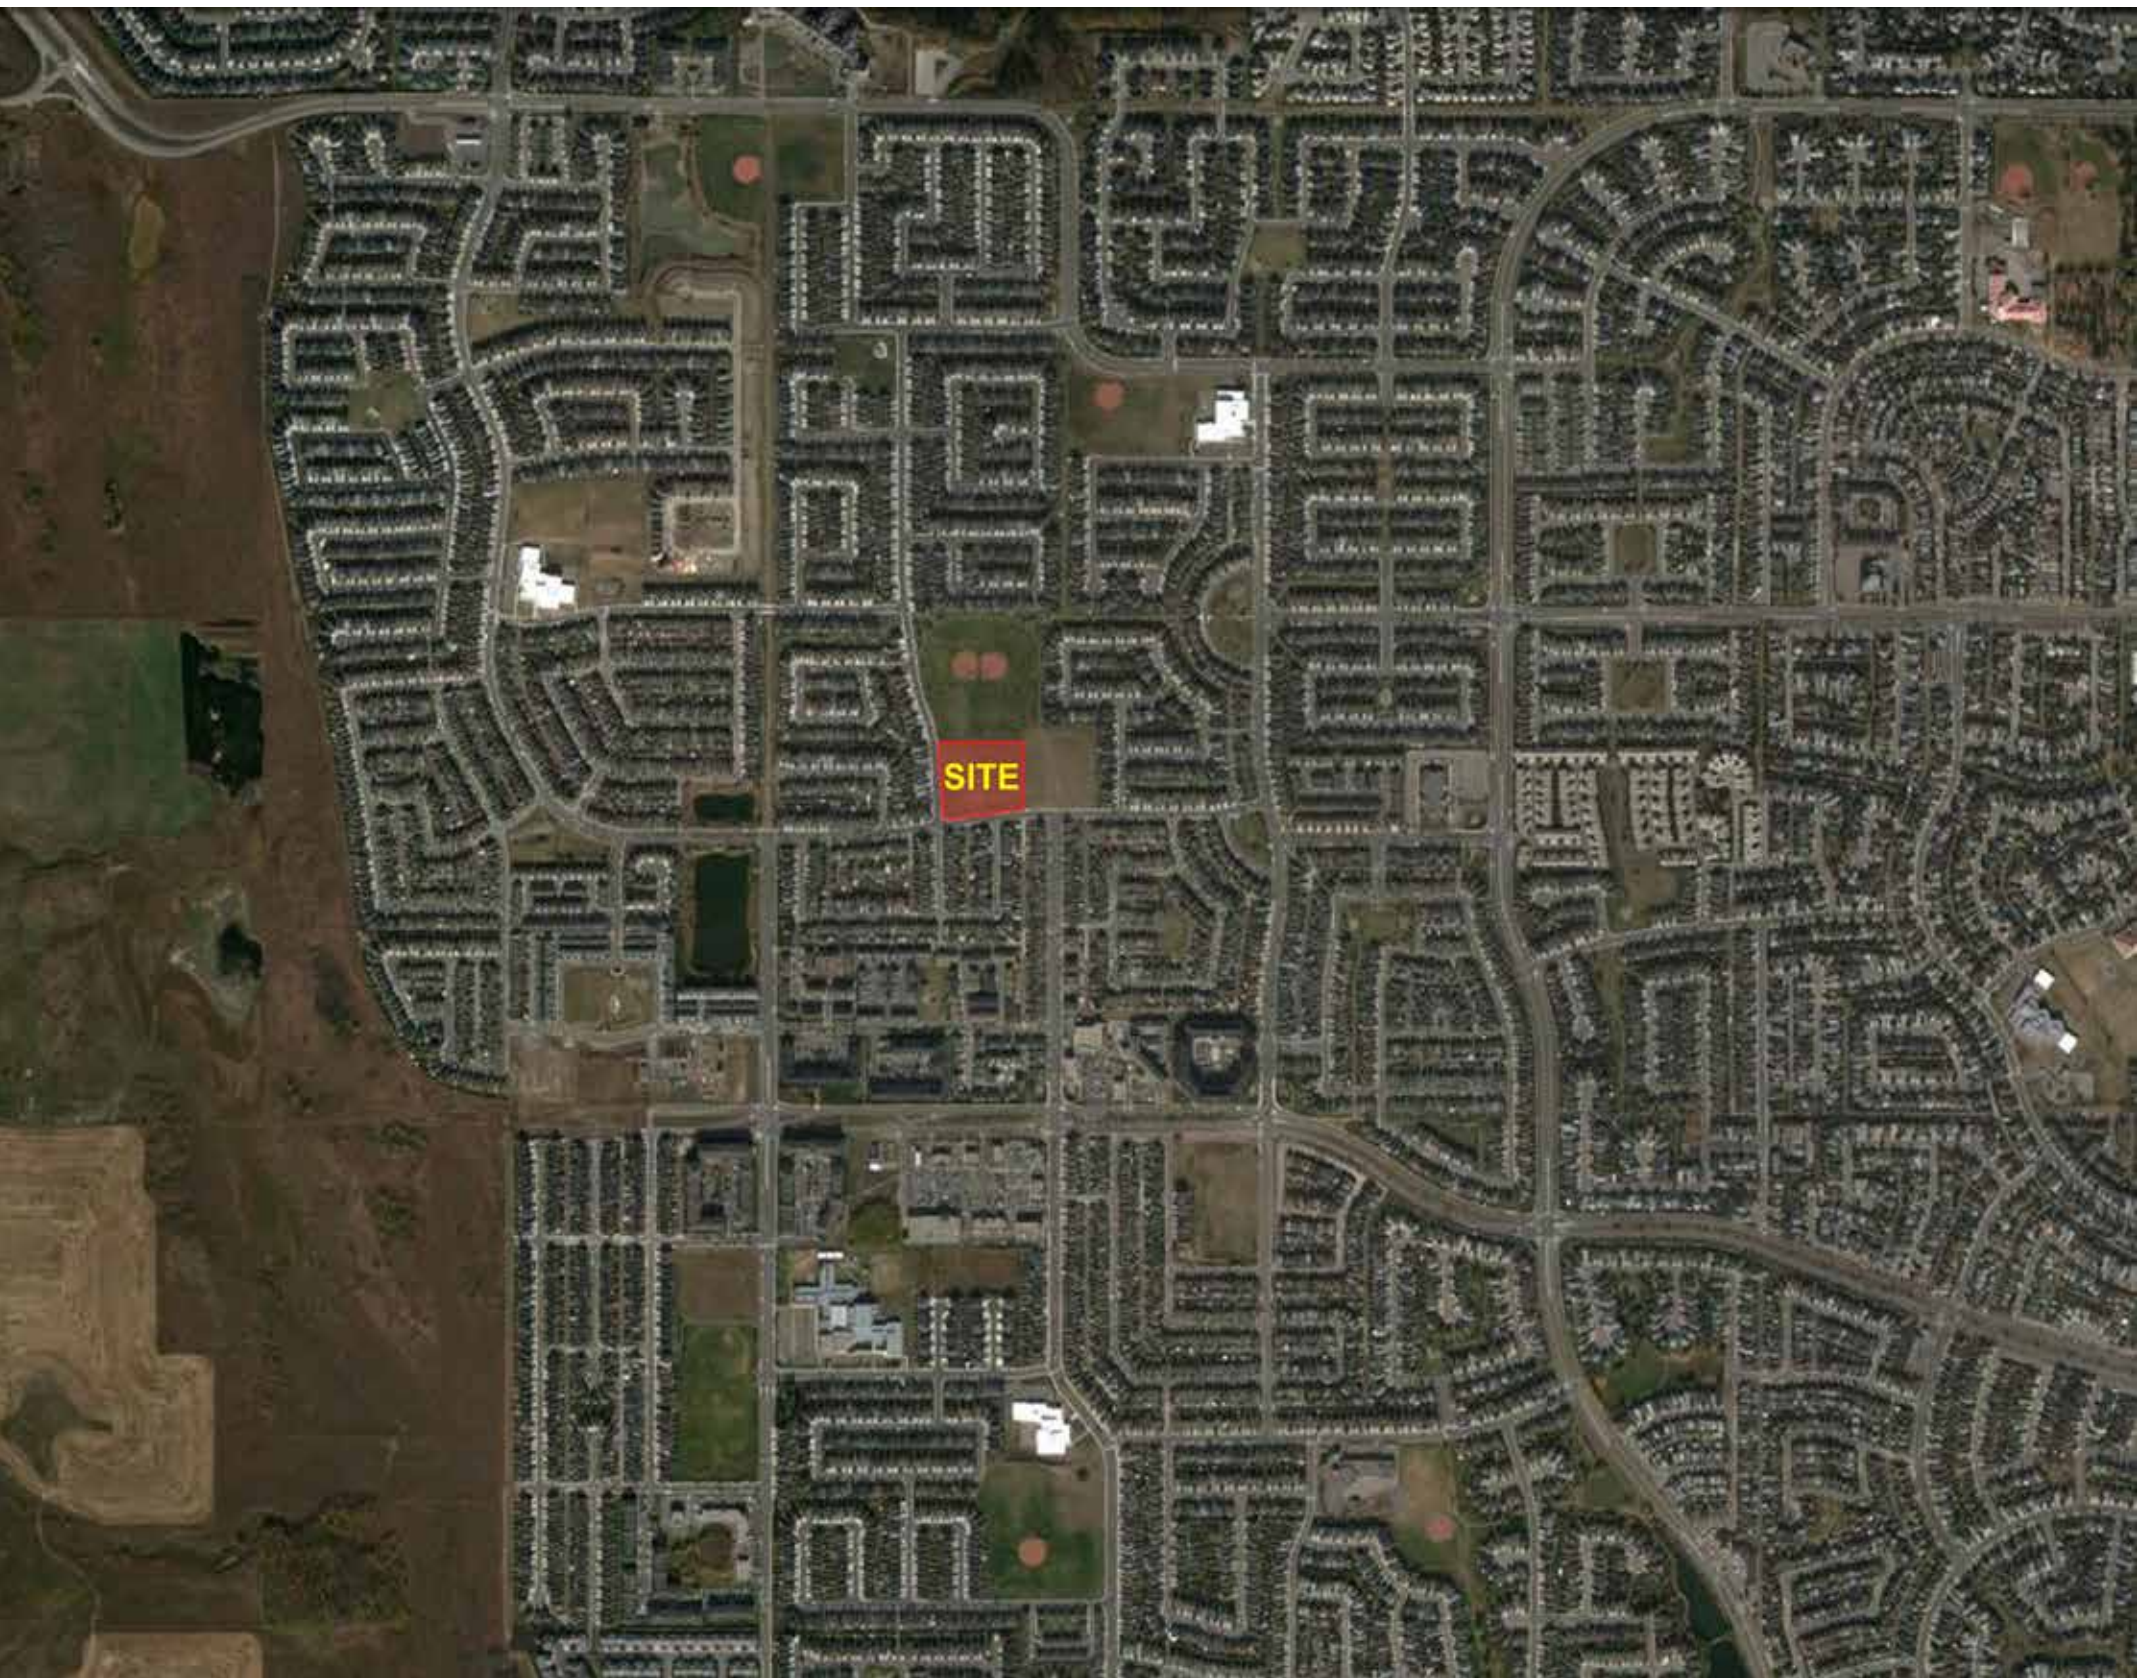

SITE PLAN



EVERGREEN MIDDLE SCHOOL

SITE DIAGRAMS

SCALE: NTS



Calgary Board
of Education





FLOOR PLAN LEVEL TWO



FLOOR PLAN LEVEL ONE

