

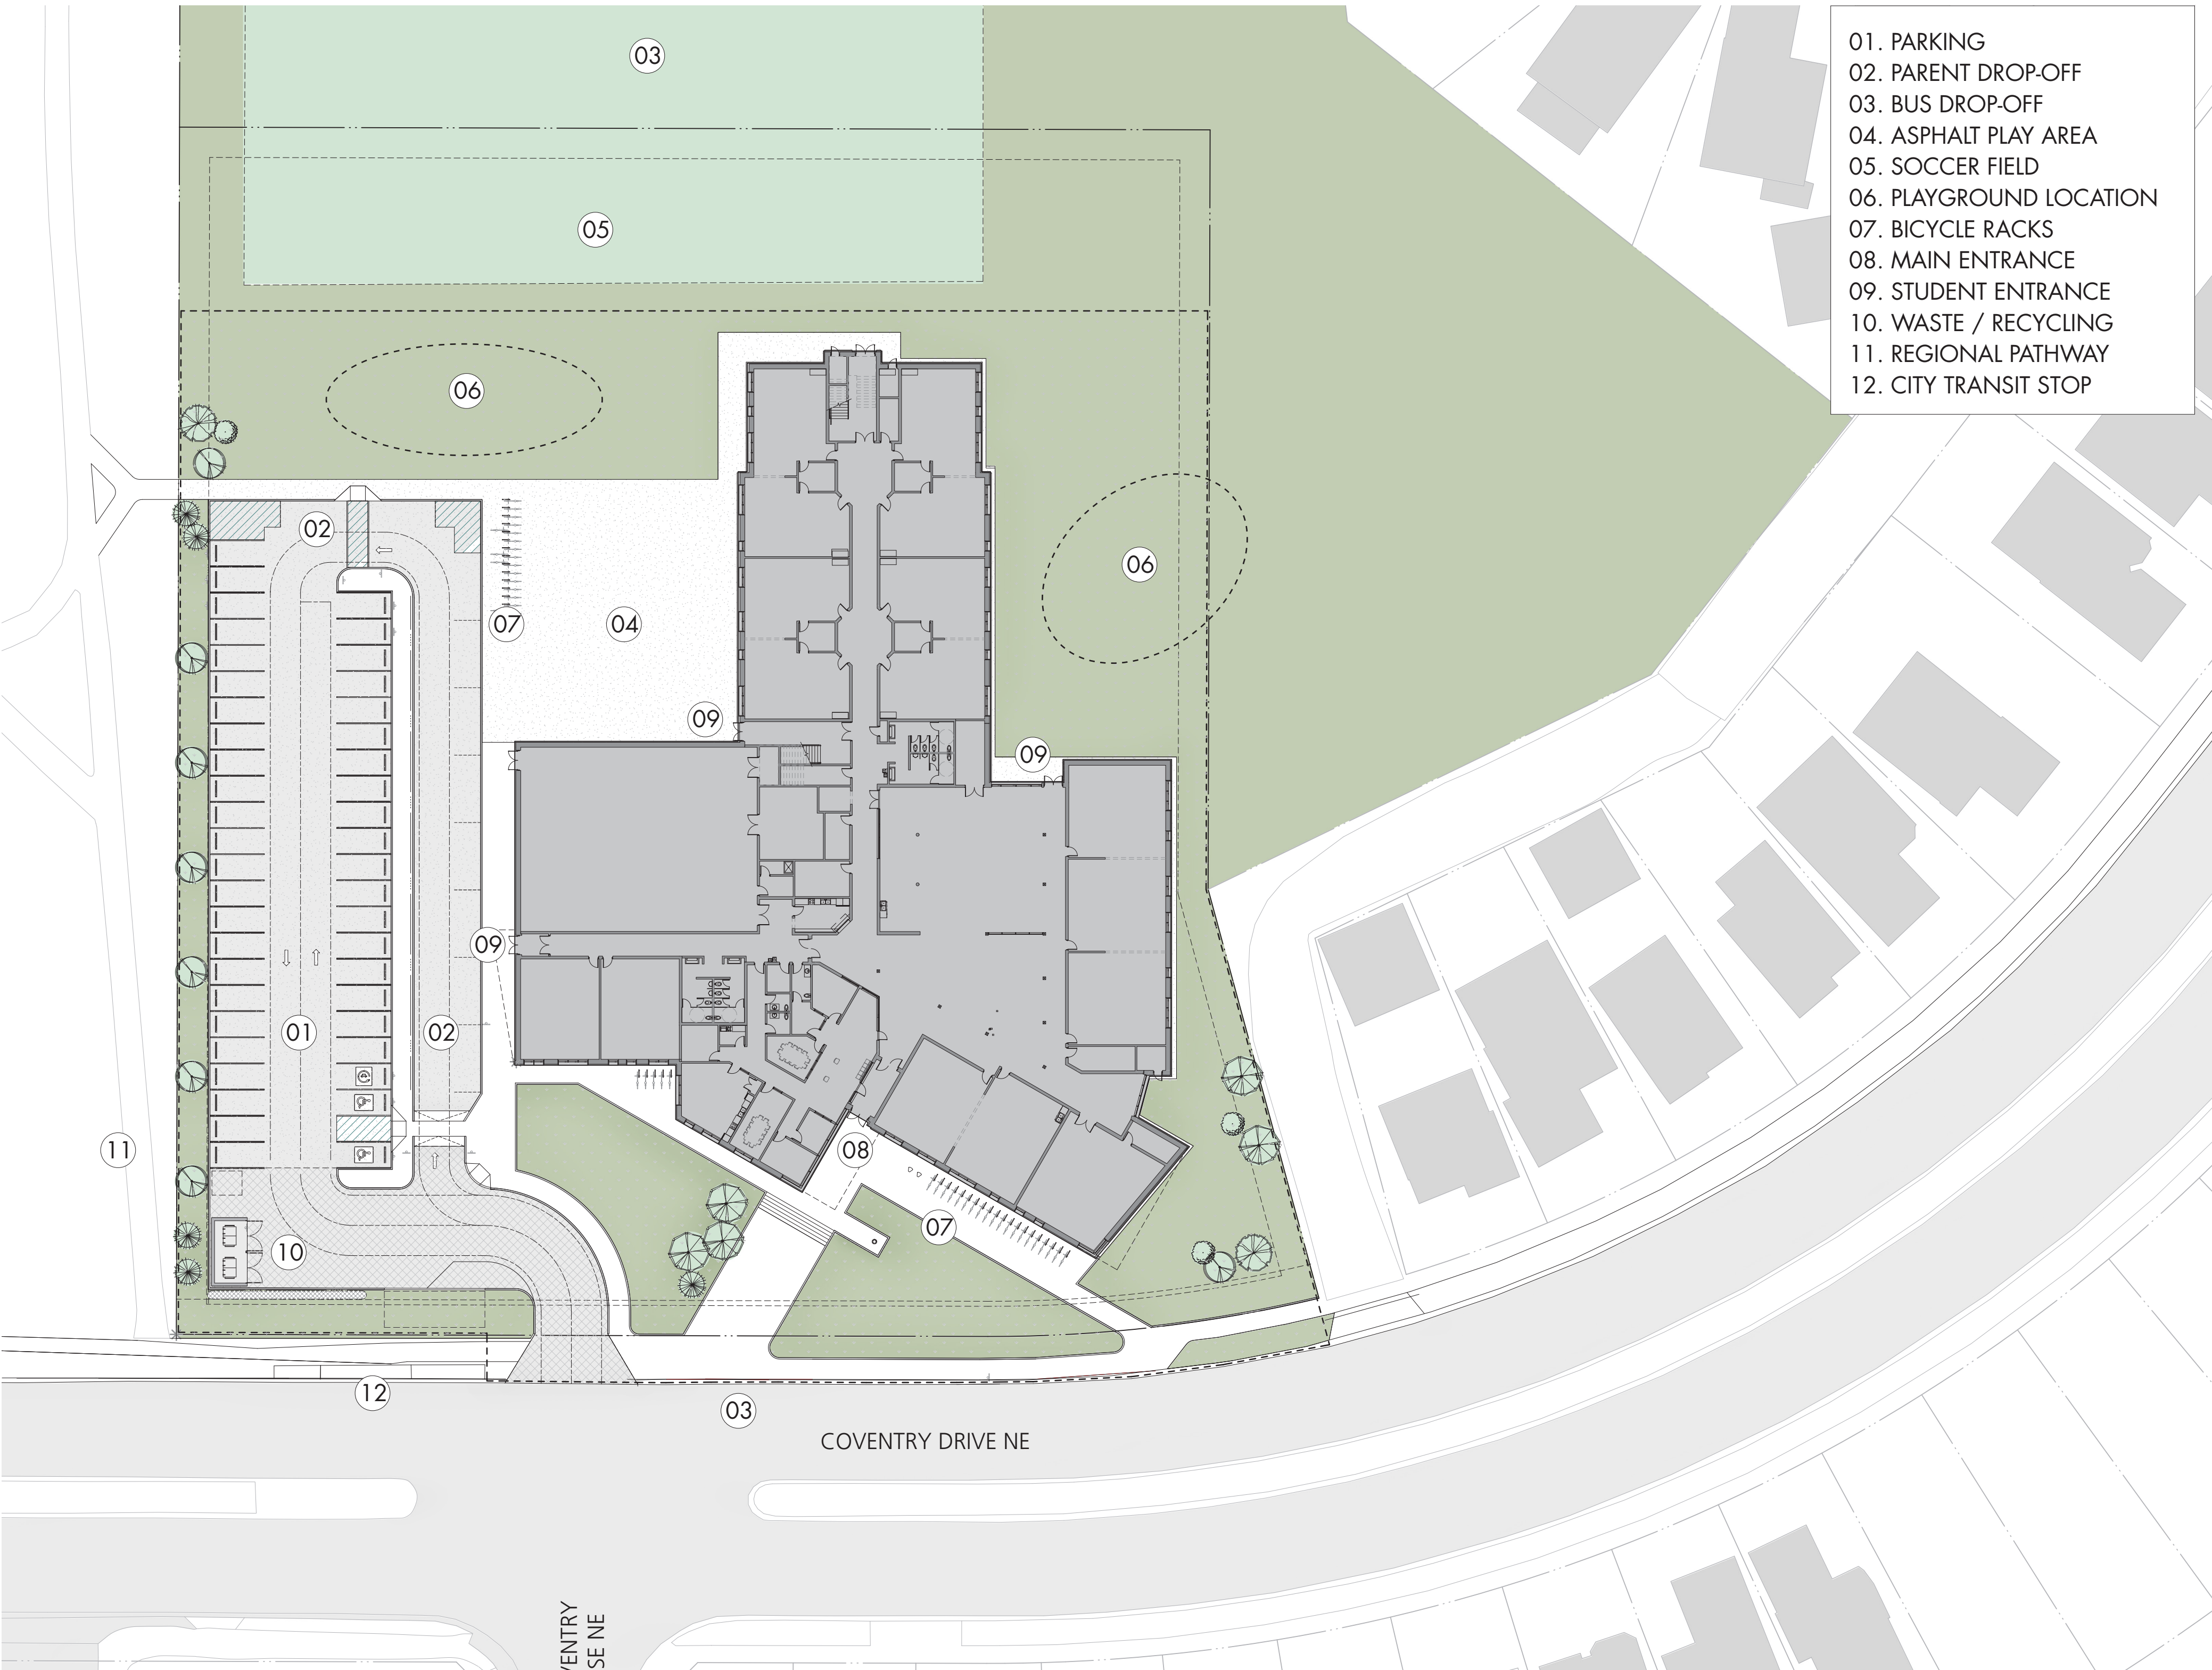


Coventry Hills School

Project Location & Project Key Plan

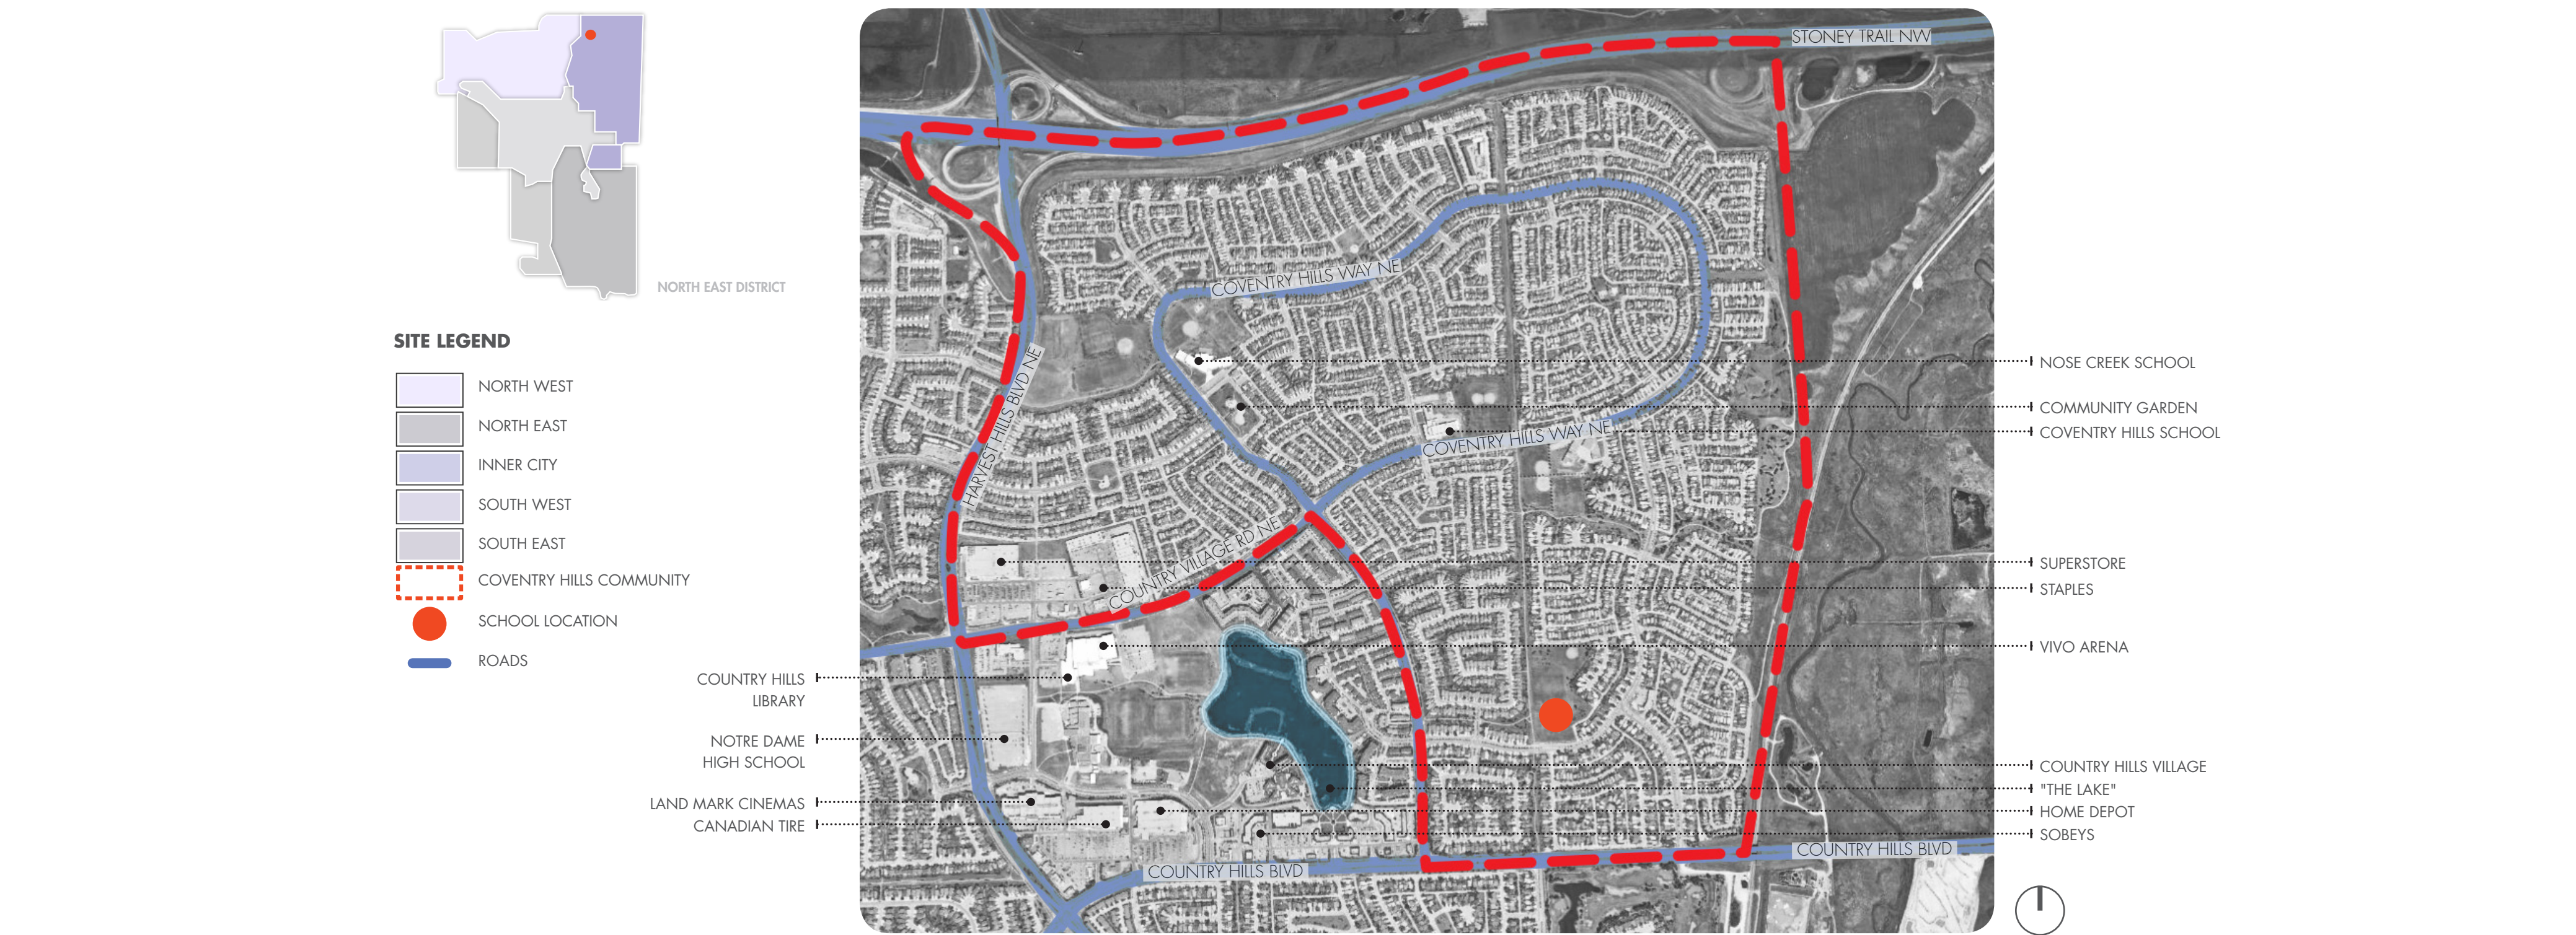


PROPOSED SITE PLAN

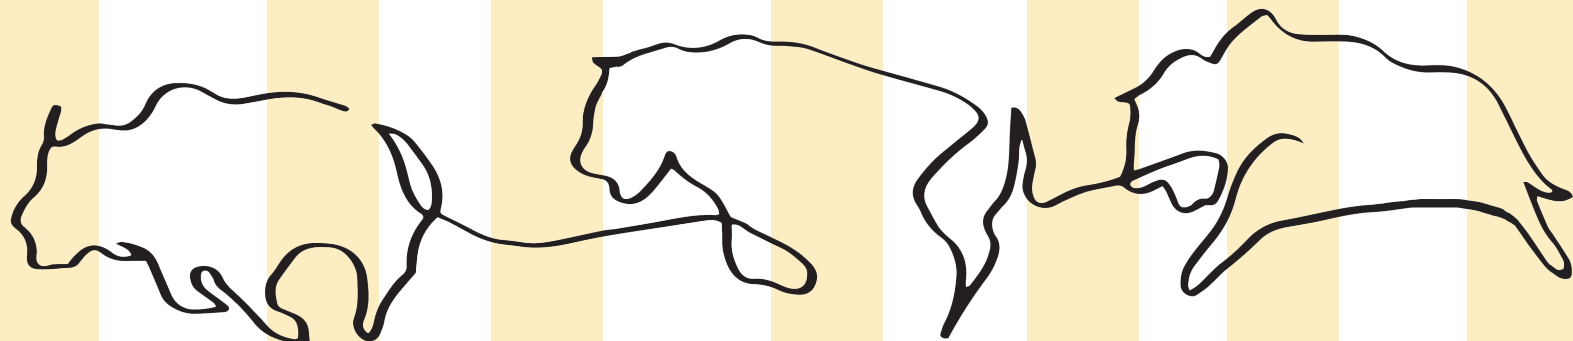


Coventry Hills School


Proposed Site Plan

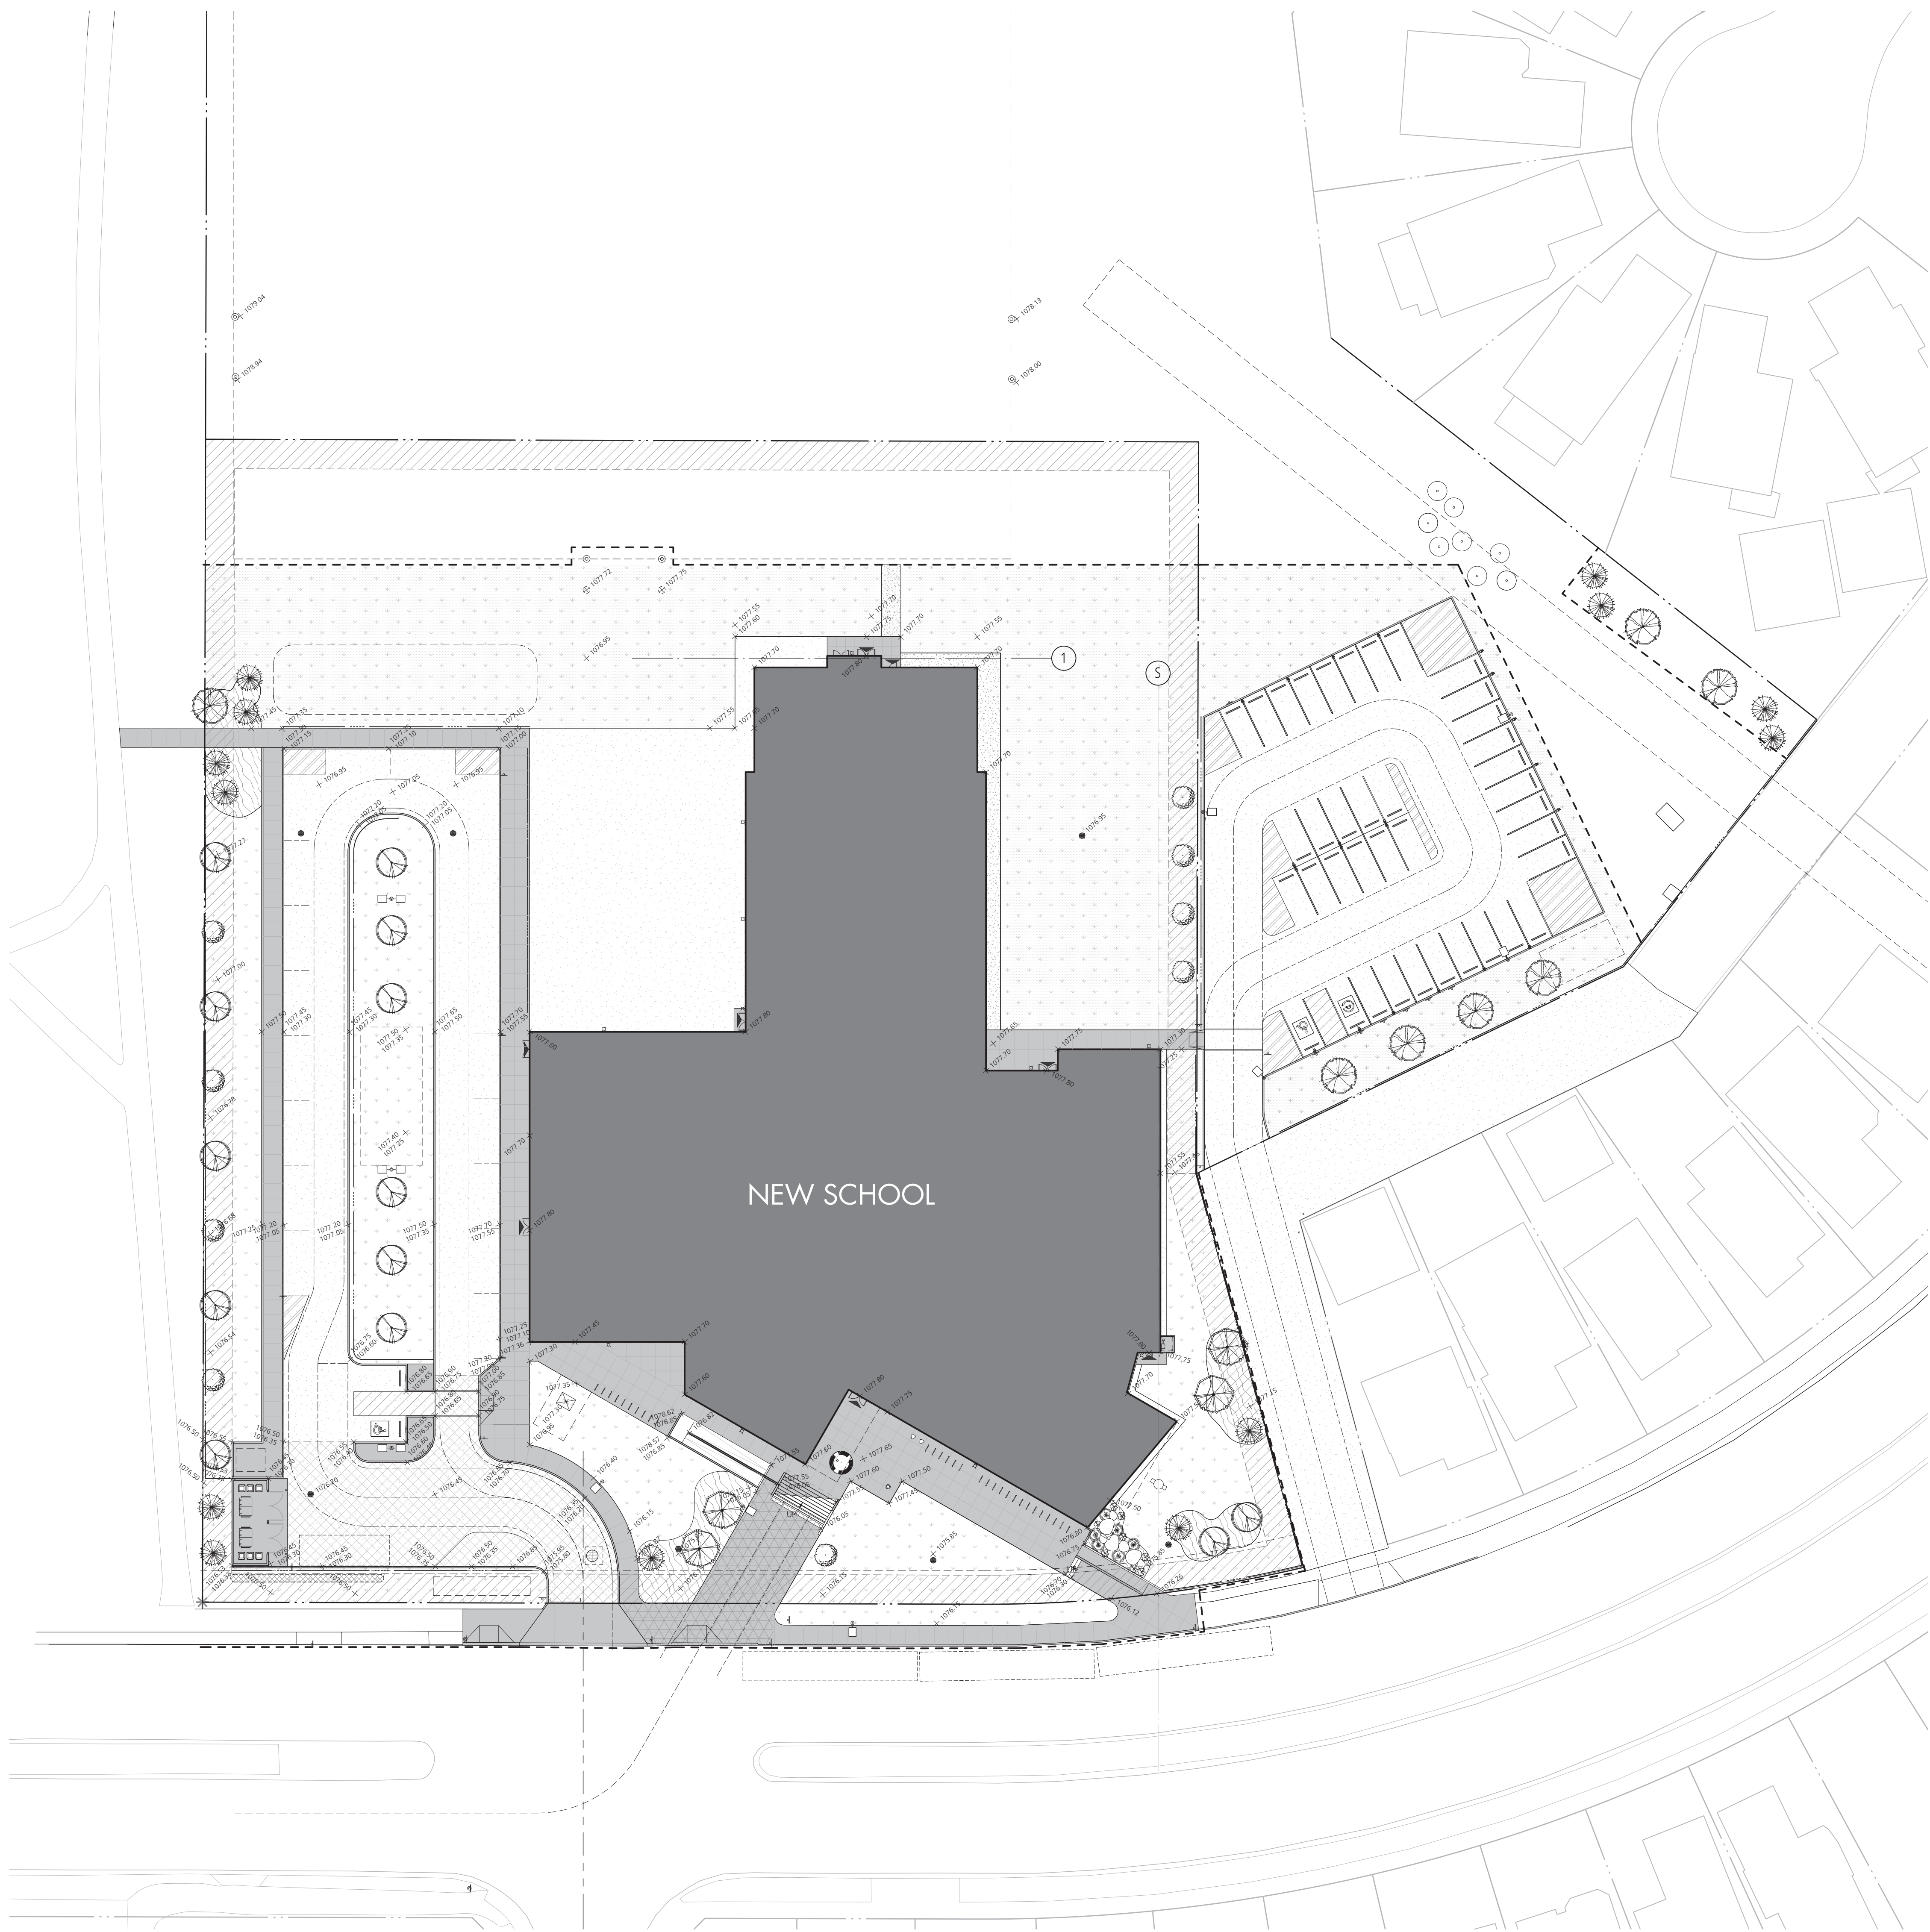

1 PROPOSED SITE PLAN
NTS

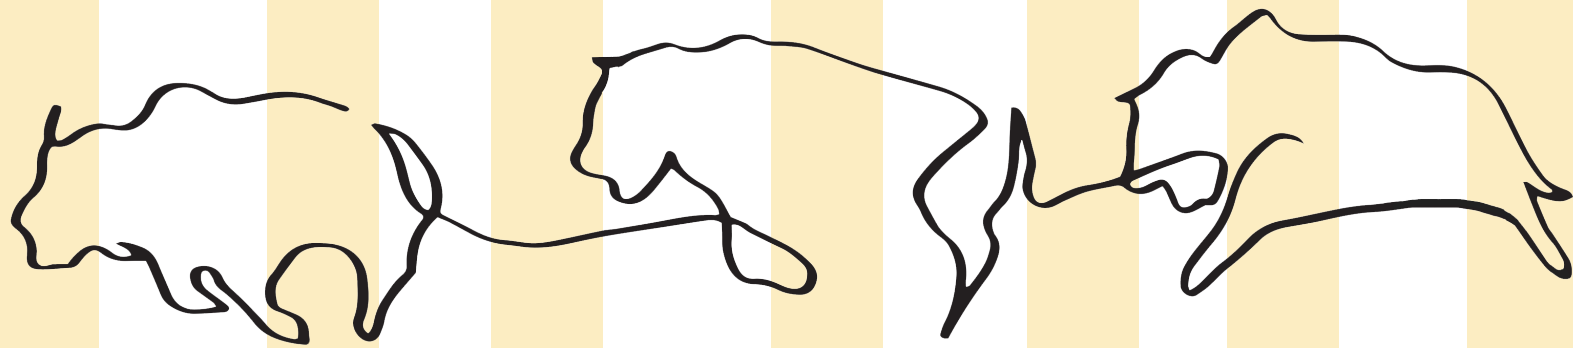


Coventry Hills School Floor Plans

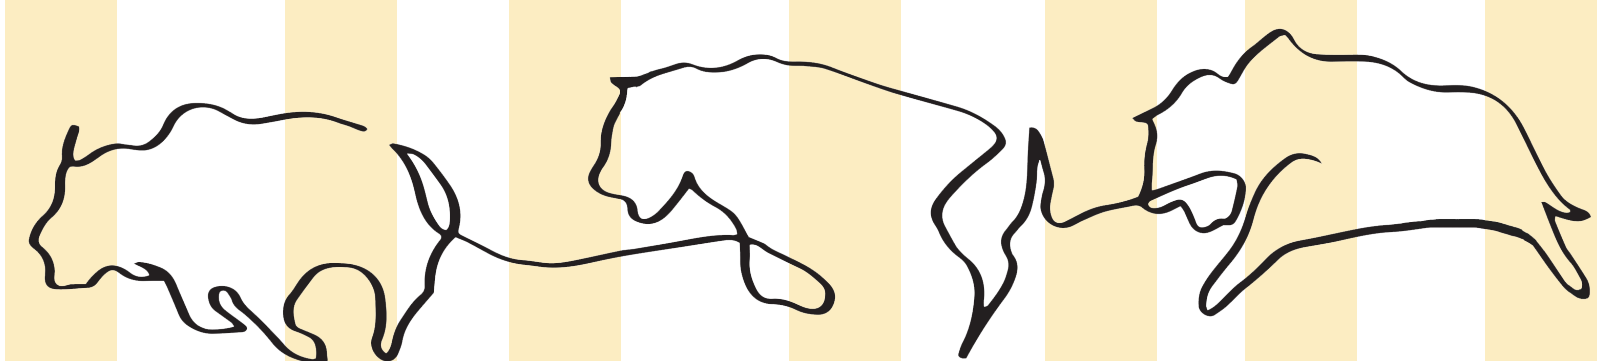


Coventry Hills School

Exterior Elevations

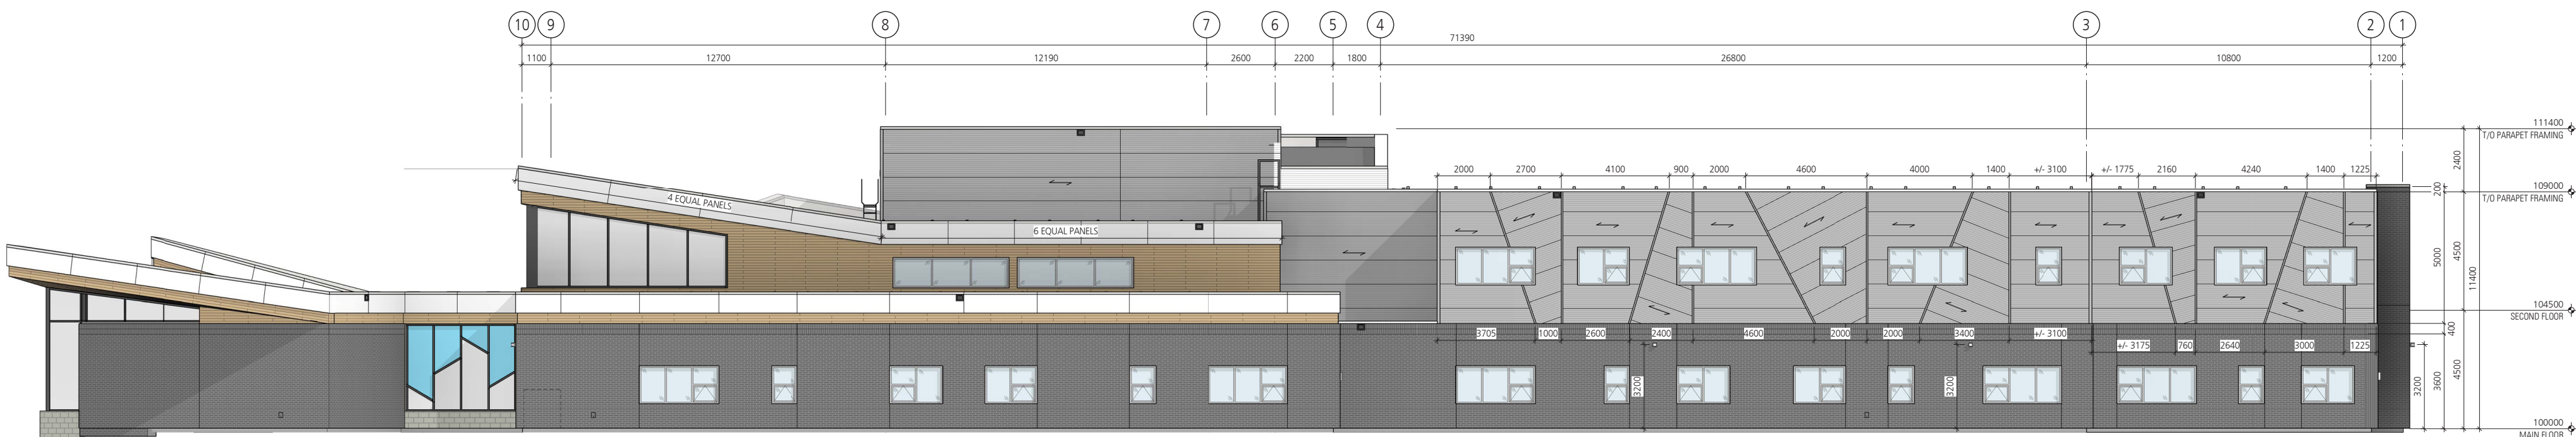


EAST ELEVATION

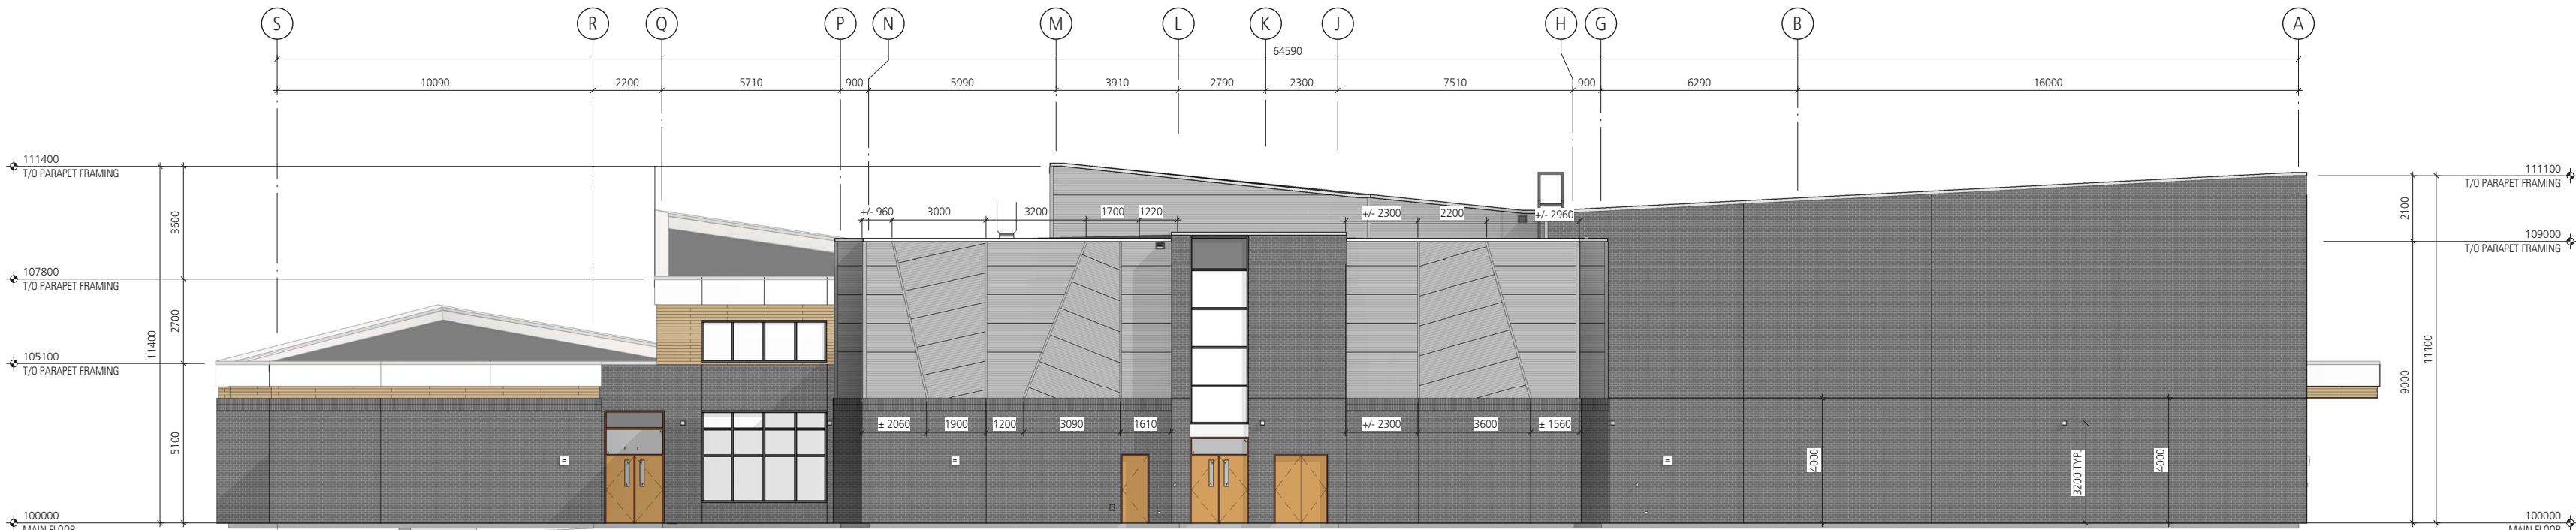


NORTH ELEVATION



WEST ELEVATION

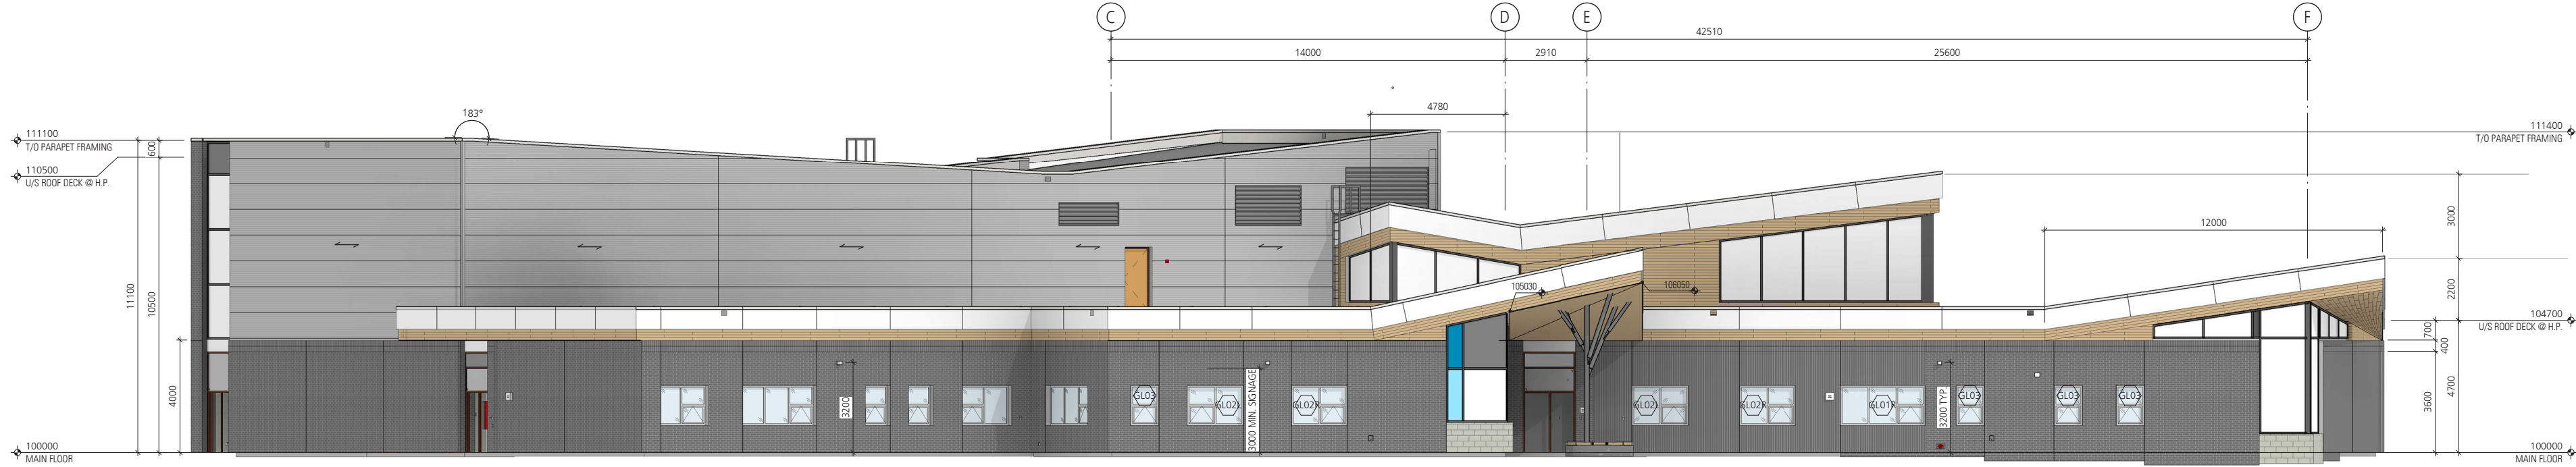

SOUTH ELEVATION

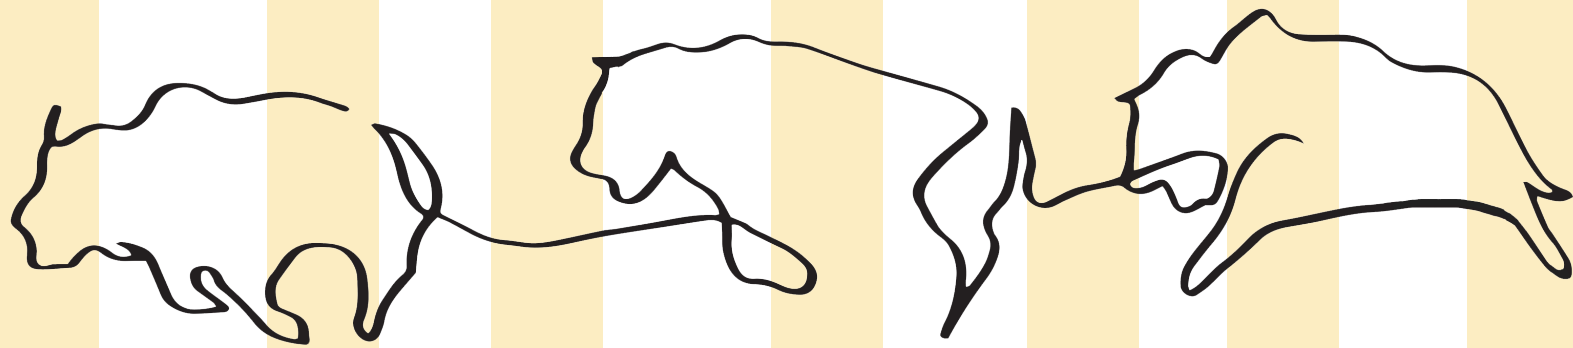

Coventry Hills School

Exterior Views & Materials



EXTERIOR MATERIALS

