




WEST

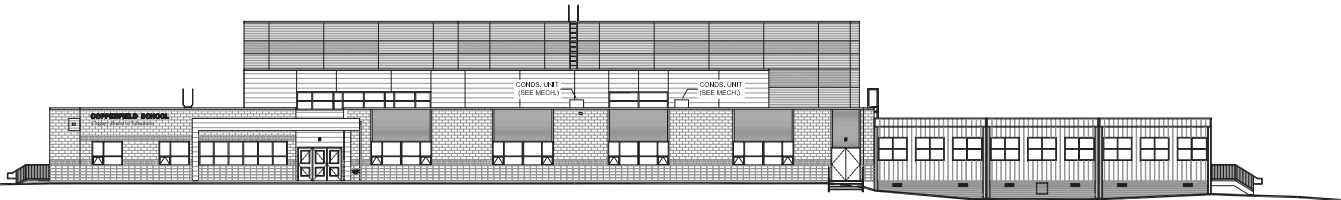

SOUTH

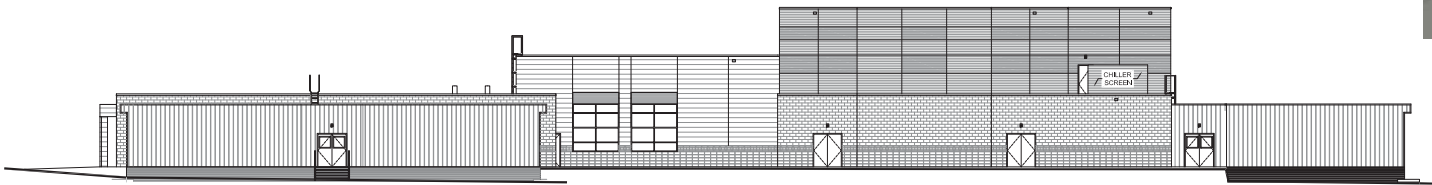

EAST

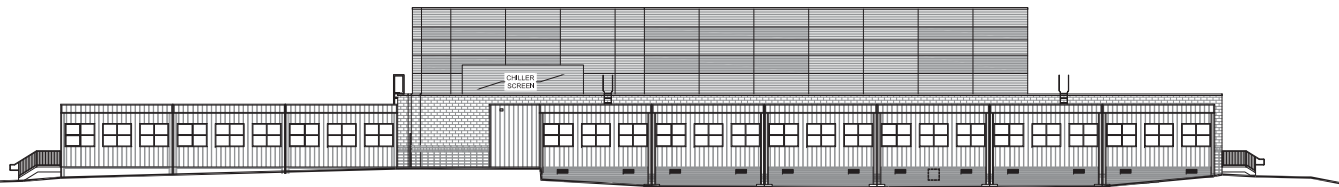

NORTH



EXTERIOR

# ELEVATIONS