

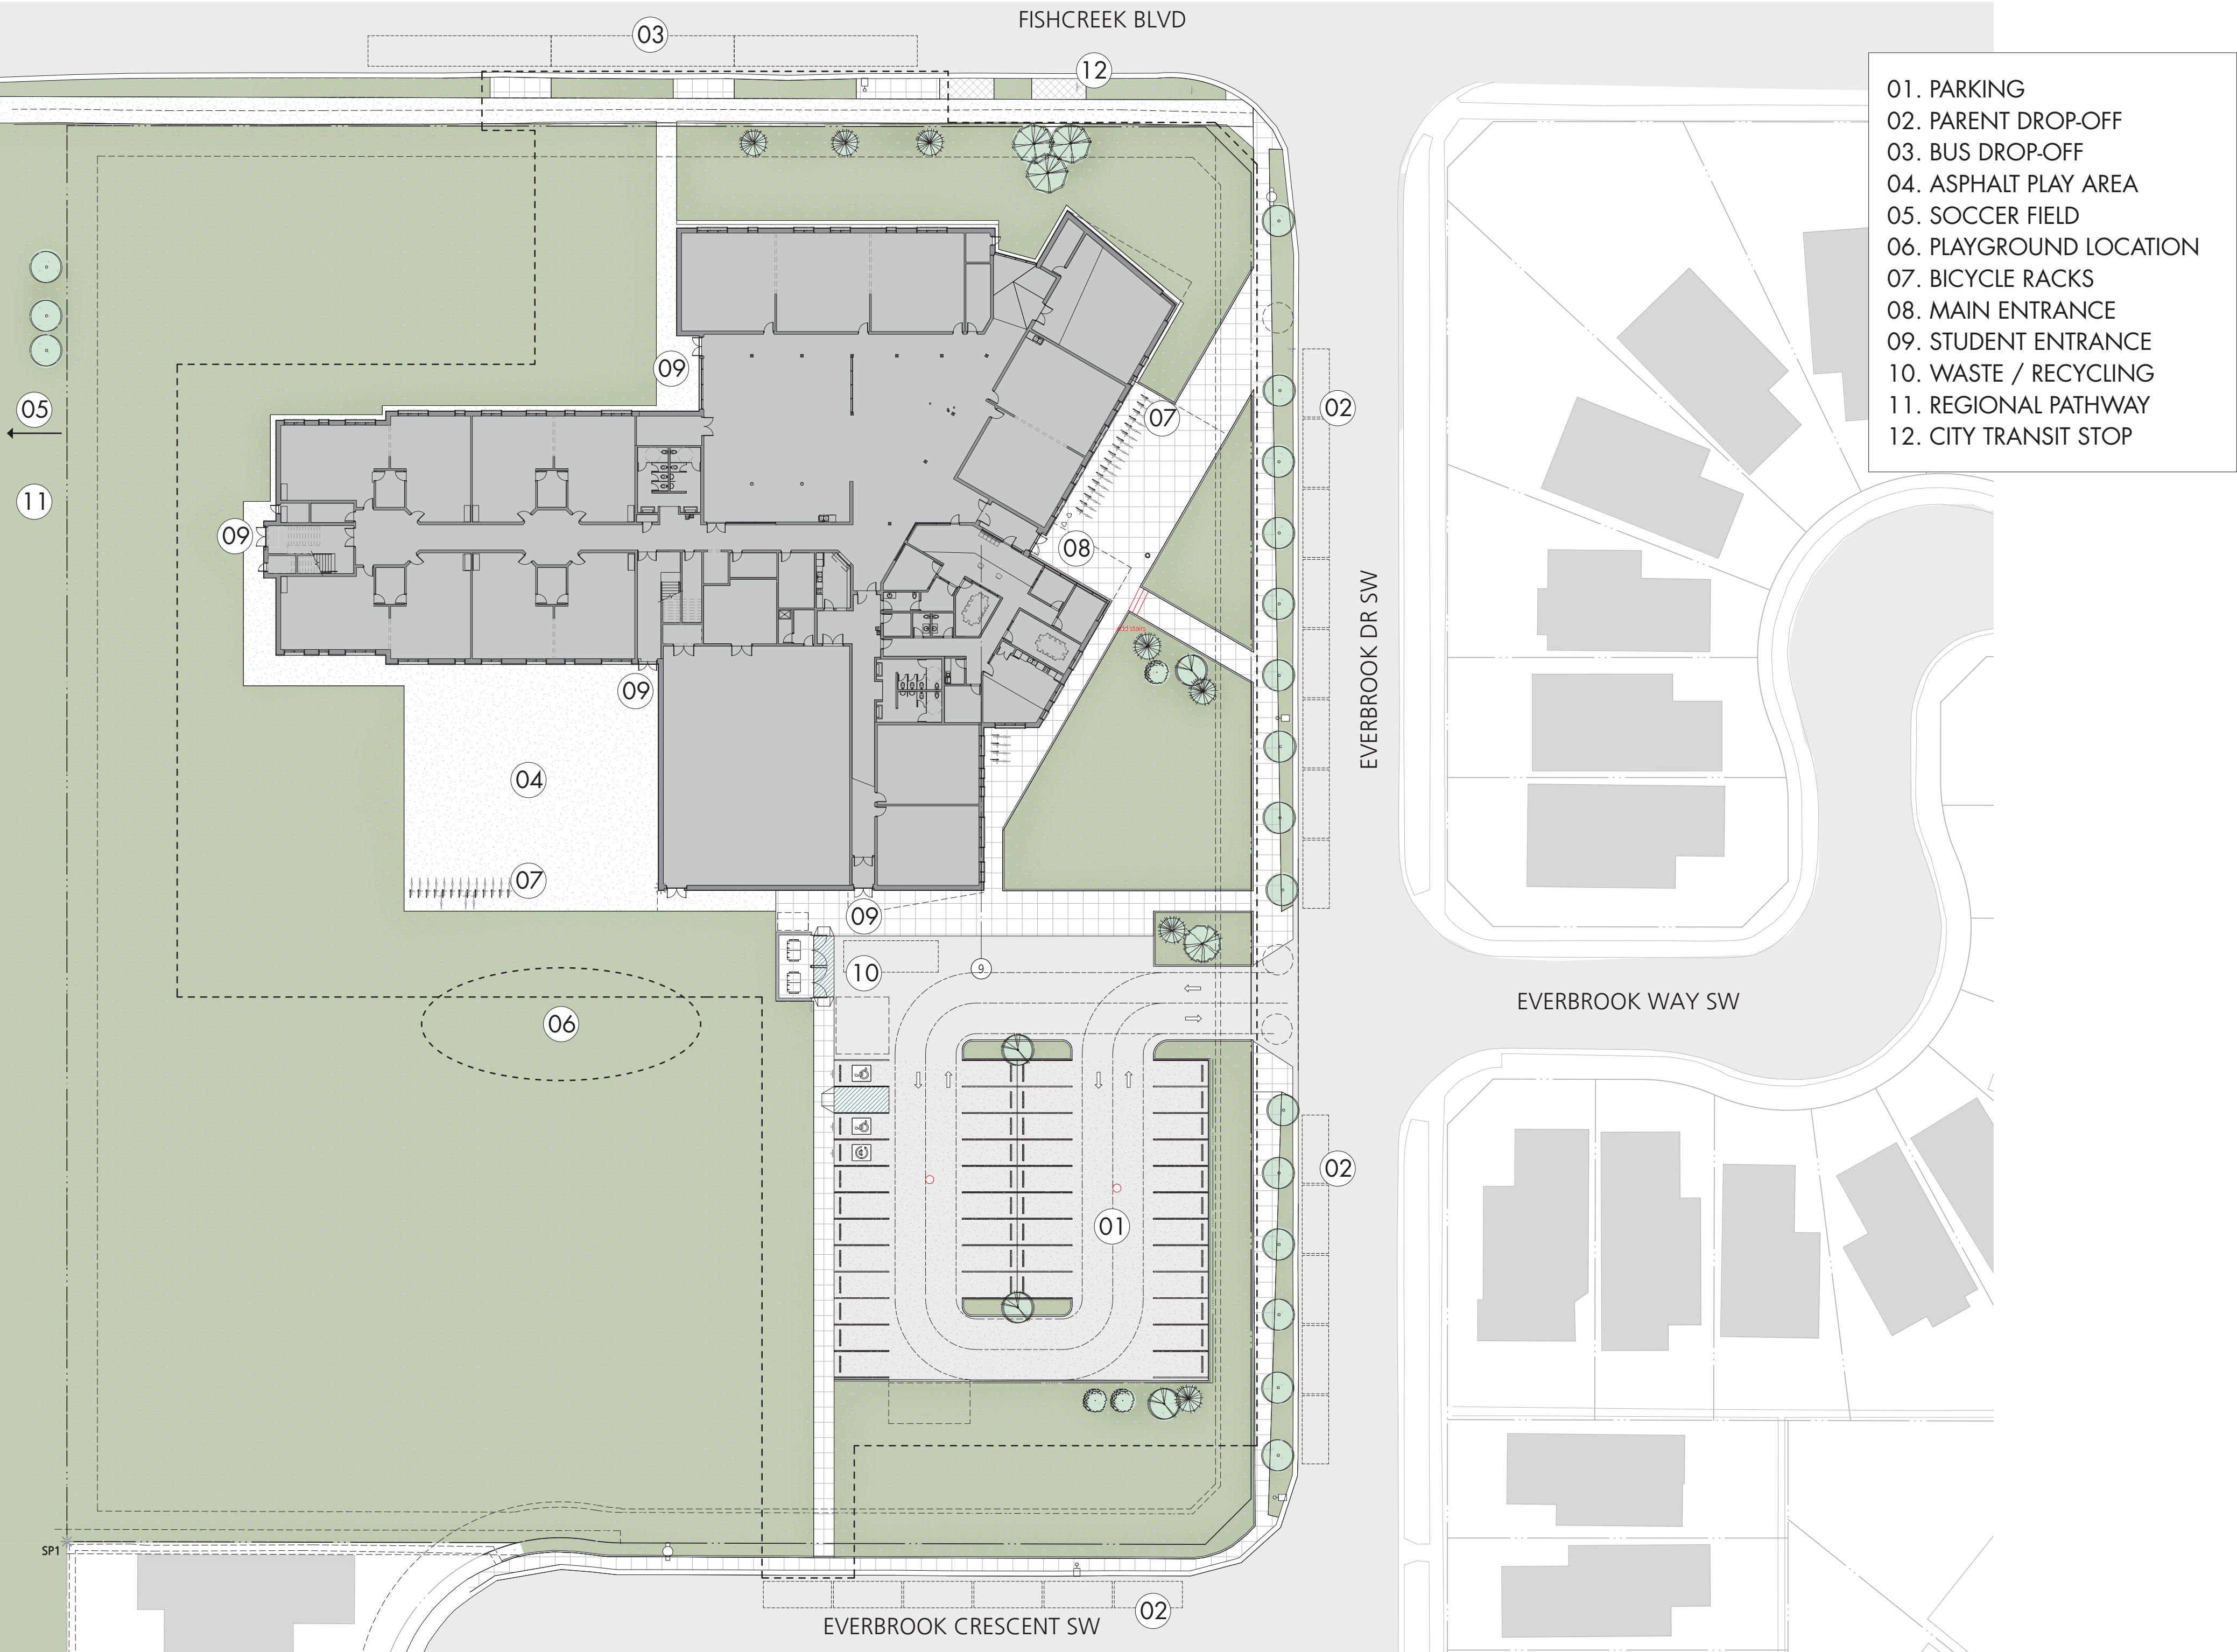


Evergreen School

Project Location & Project Key Plan

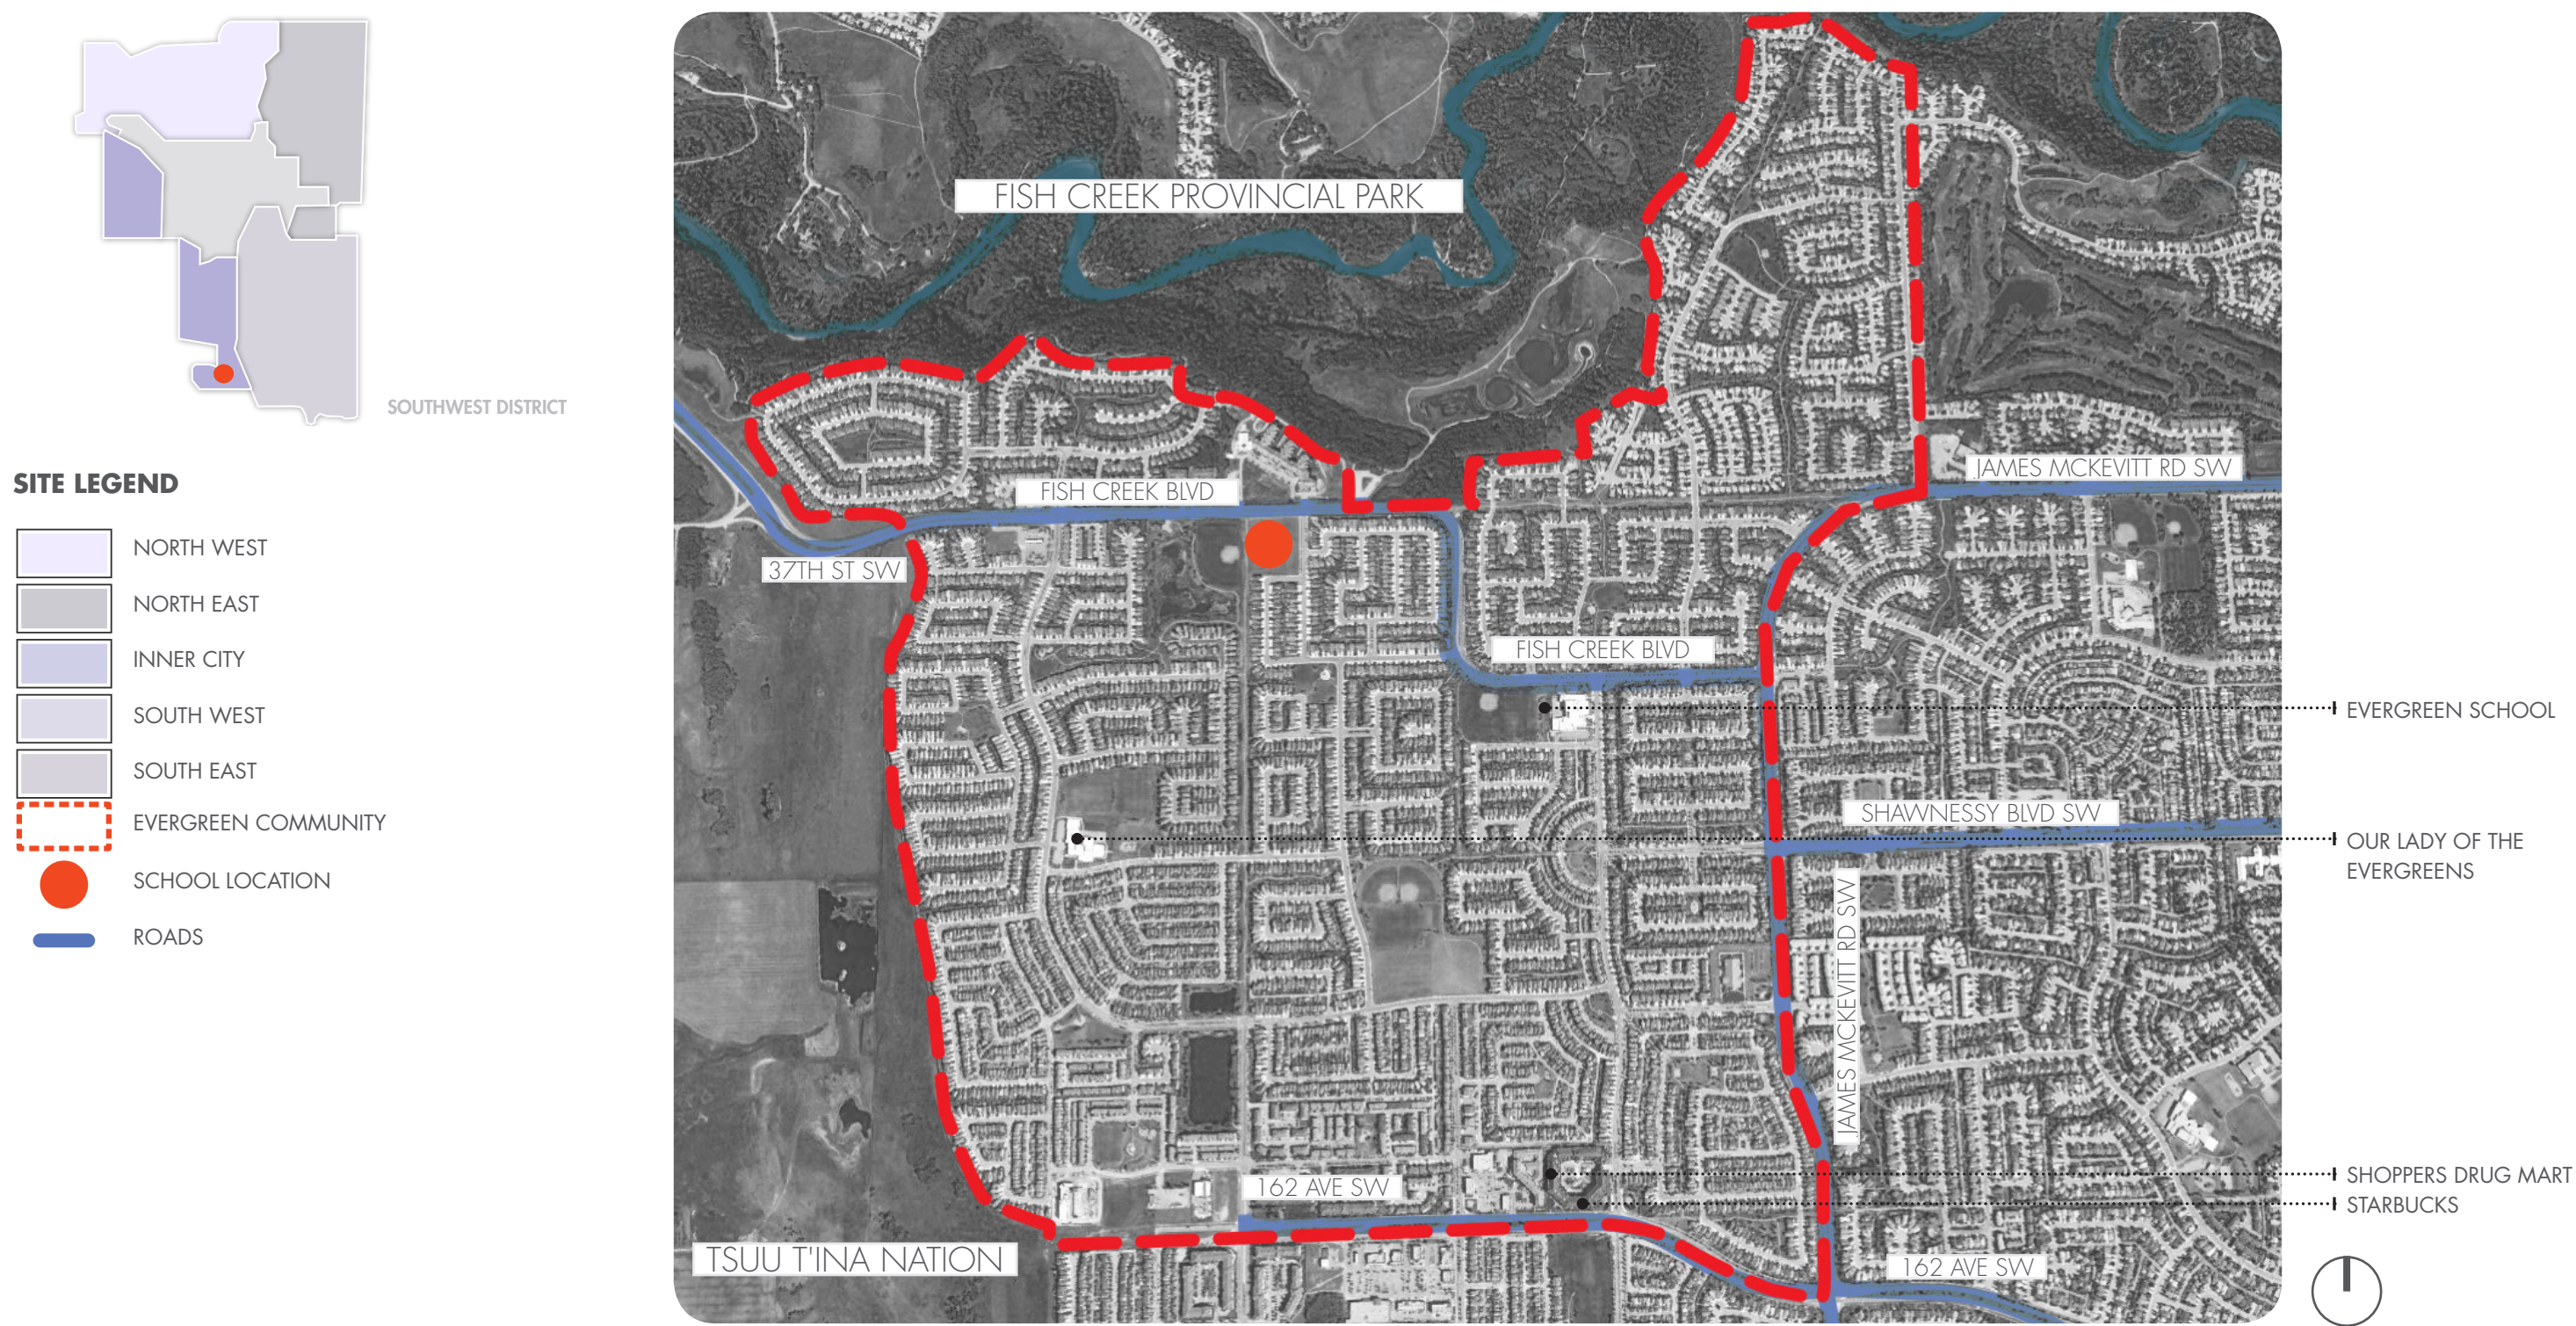


PROPOSED SITE PLAN

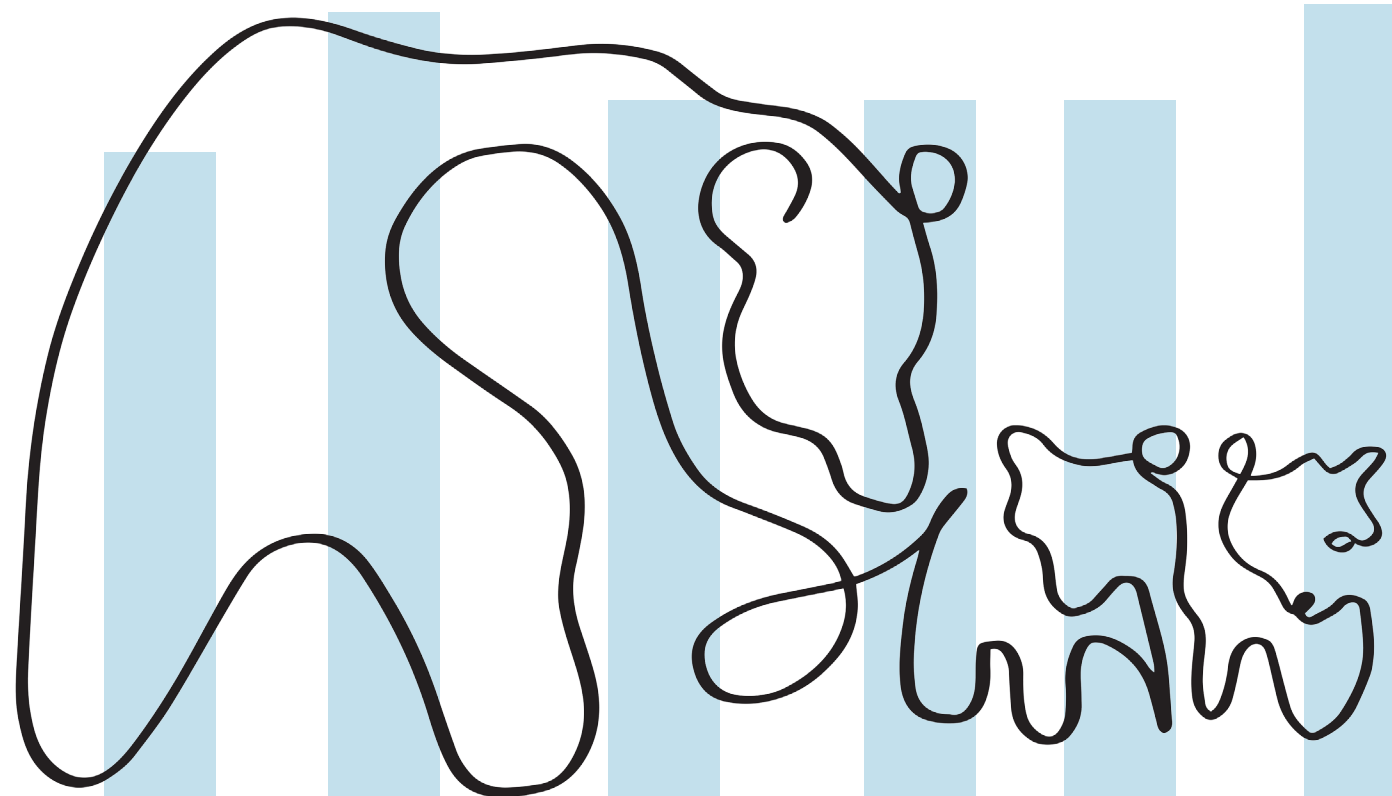


Evergreen School


Proposed Site Plan

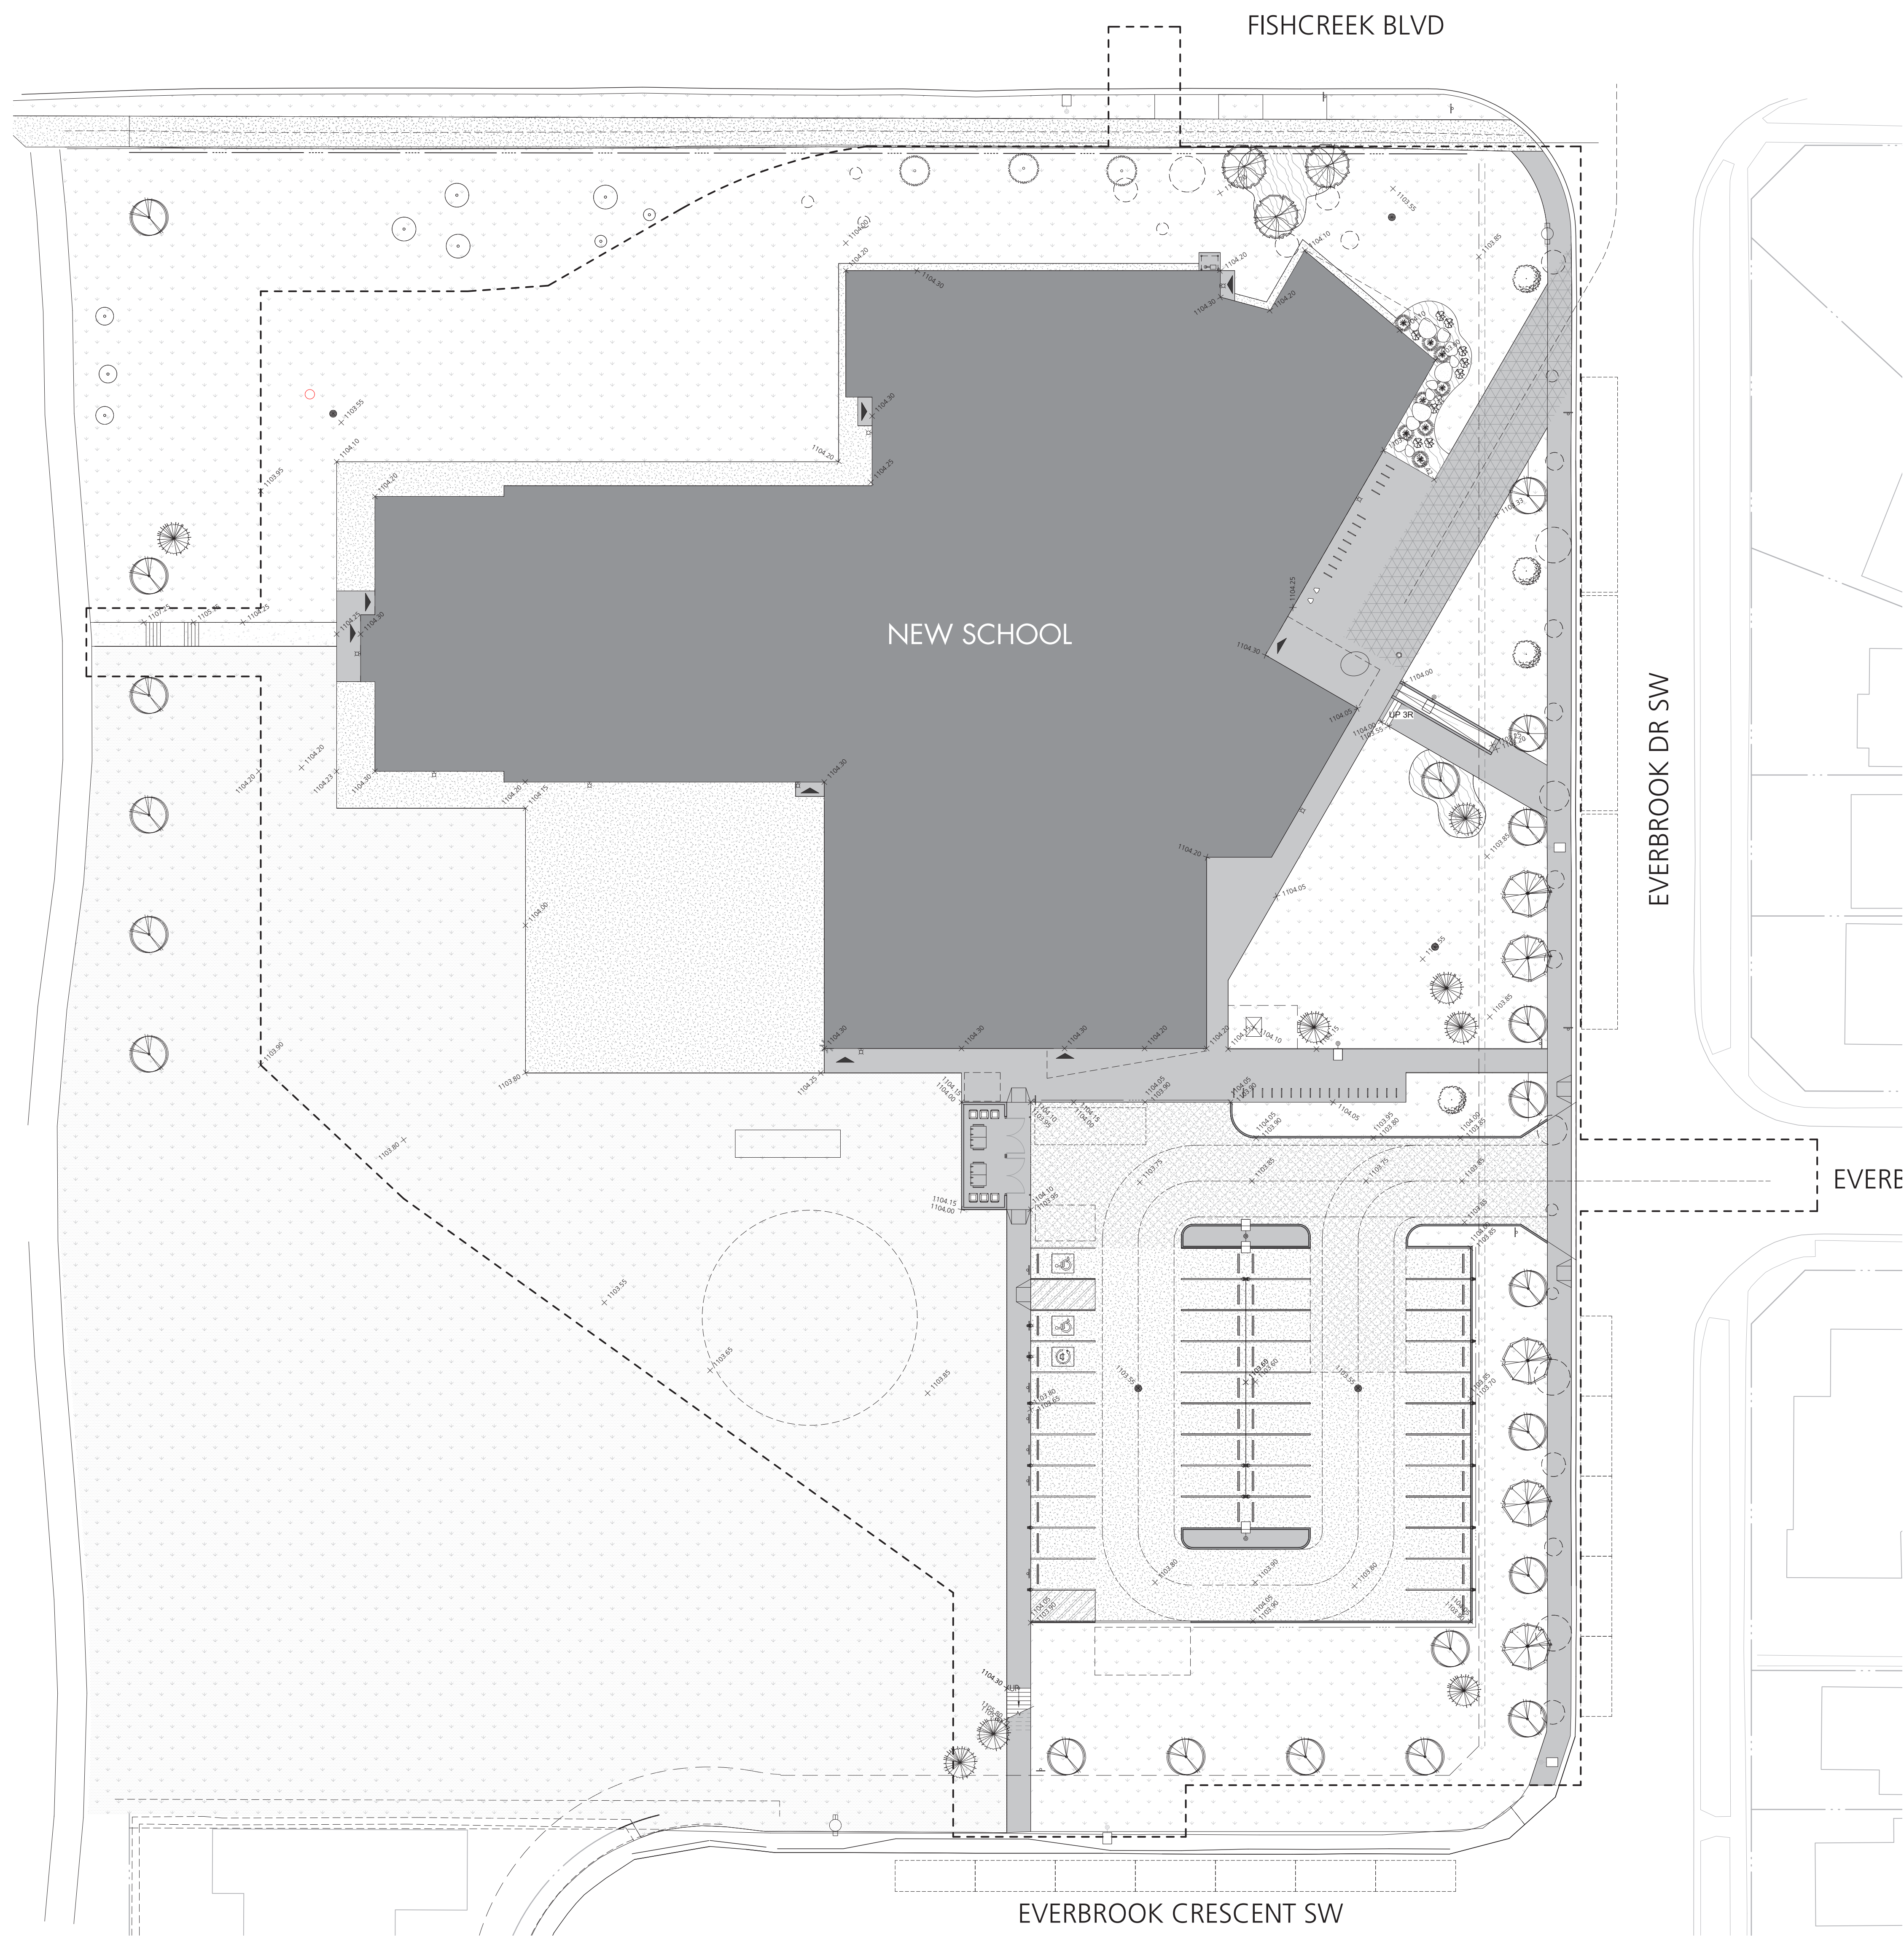


PROPOSED SITE PLAN
NTS

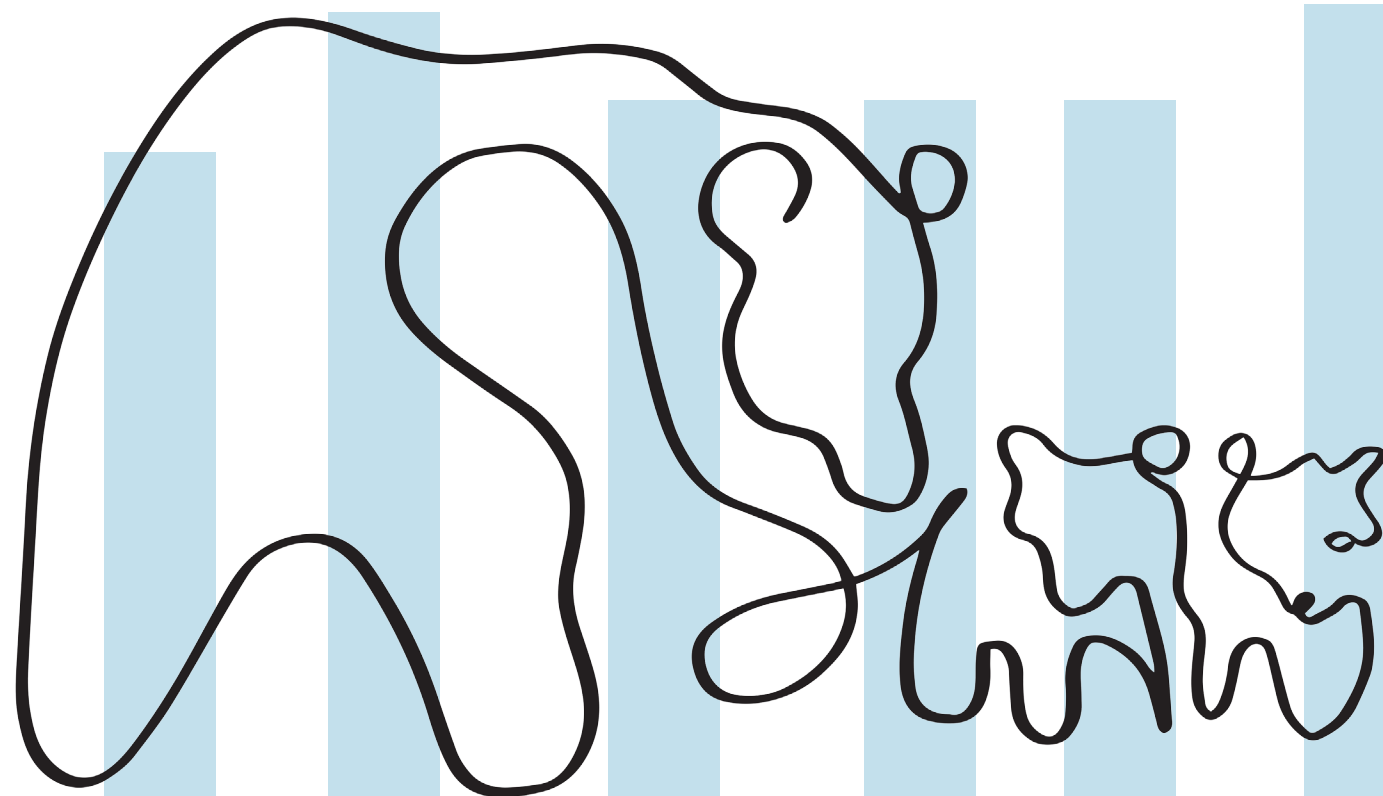


Evergreen School Floor Plans

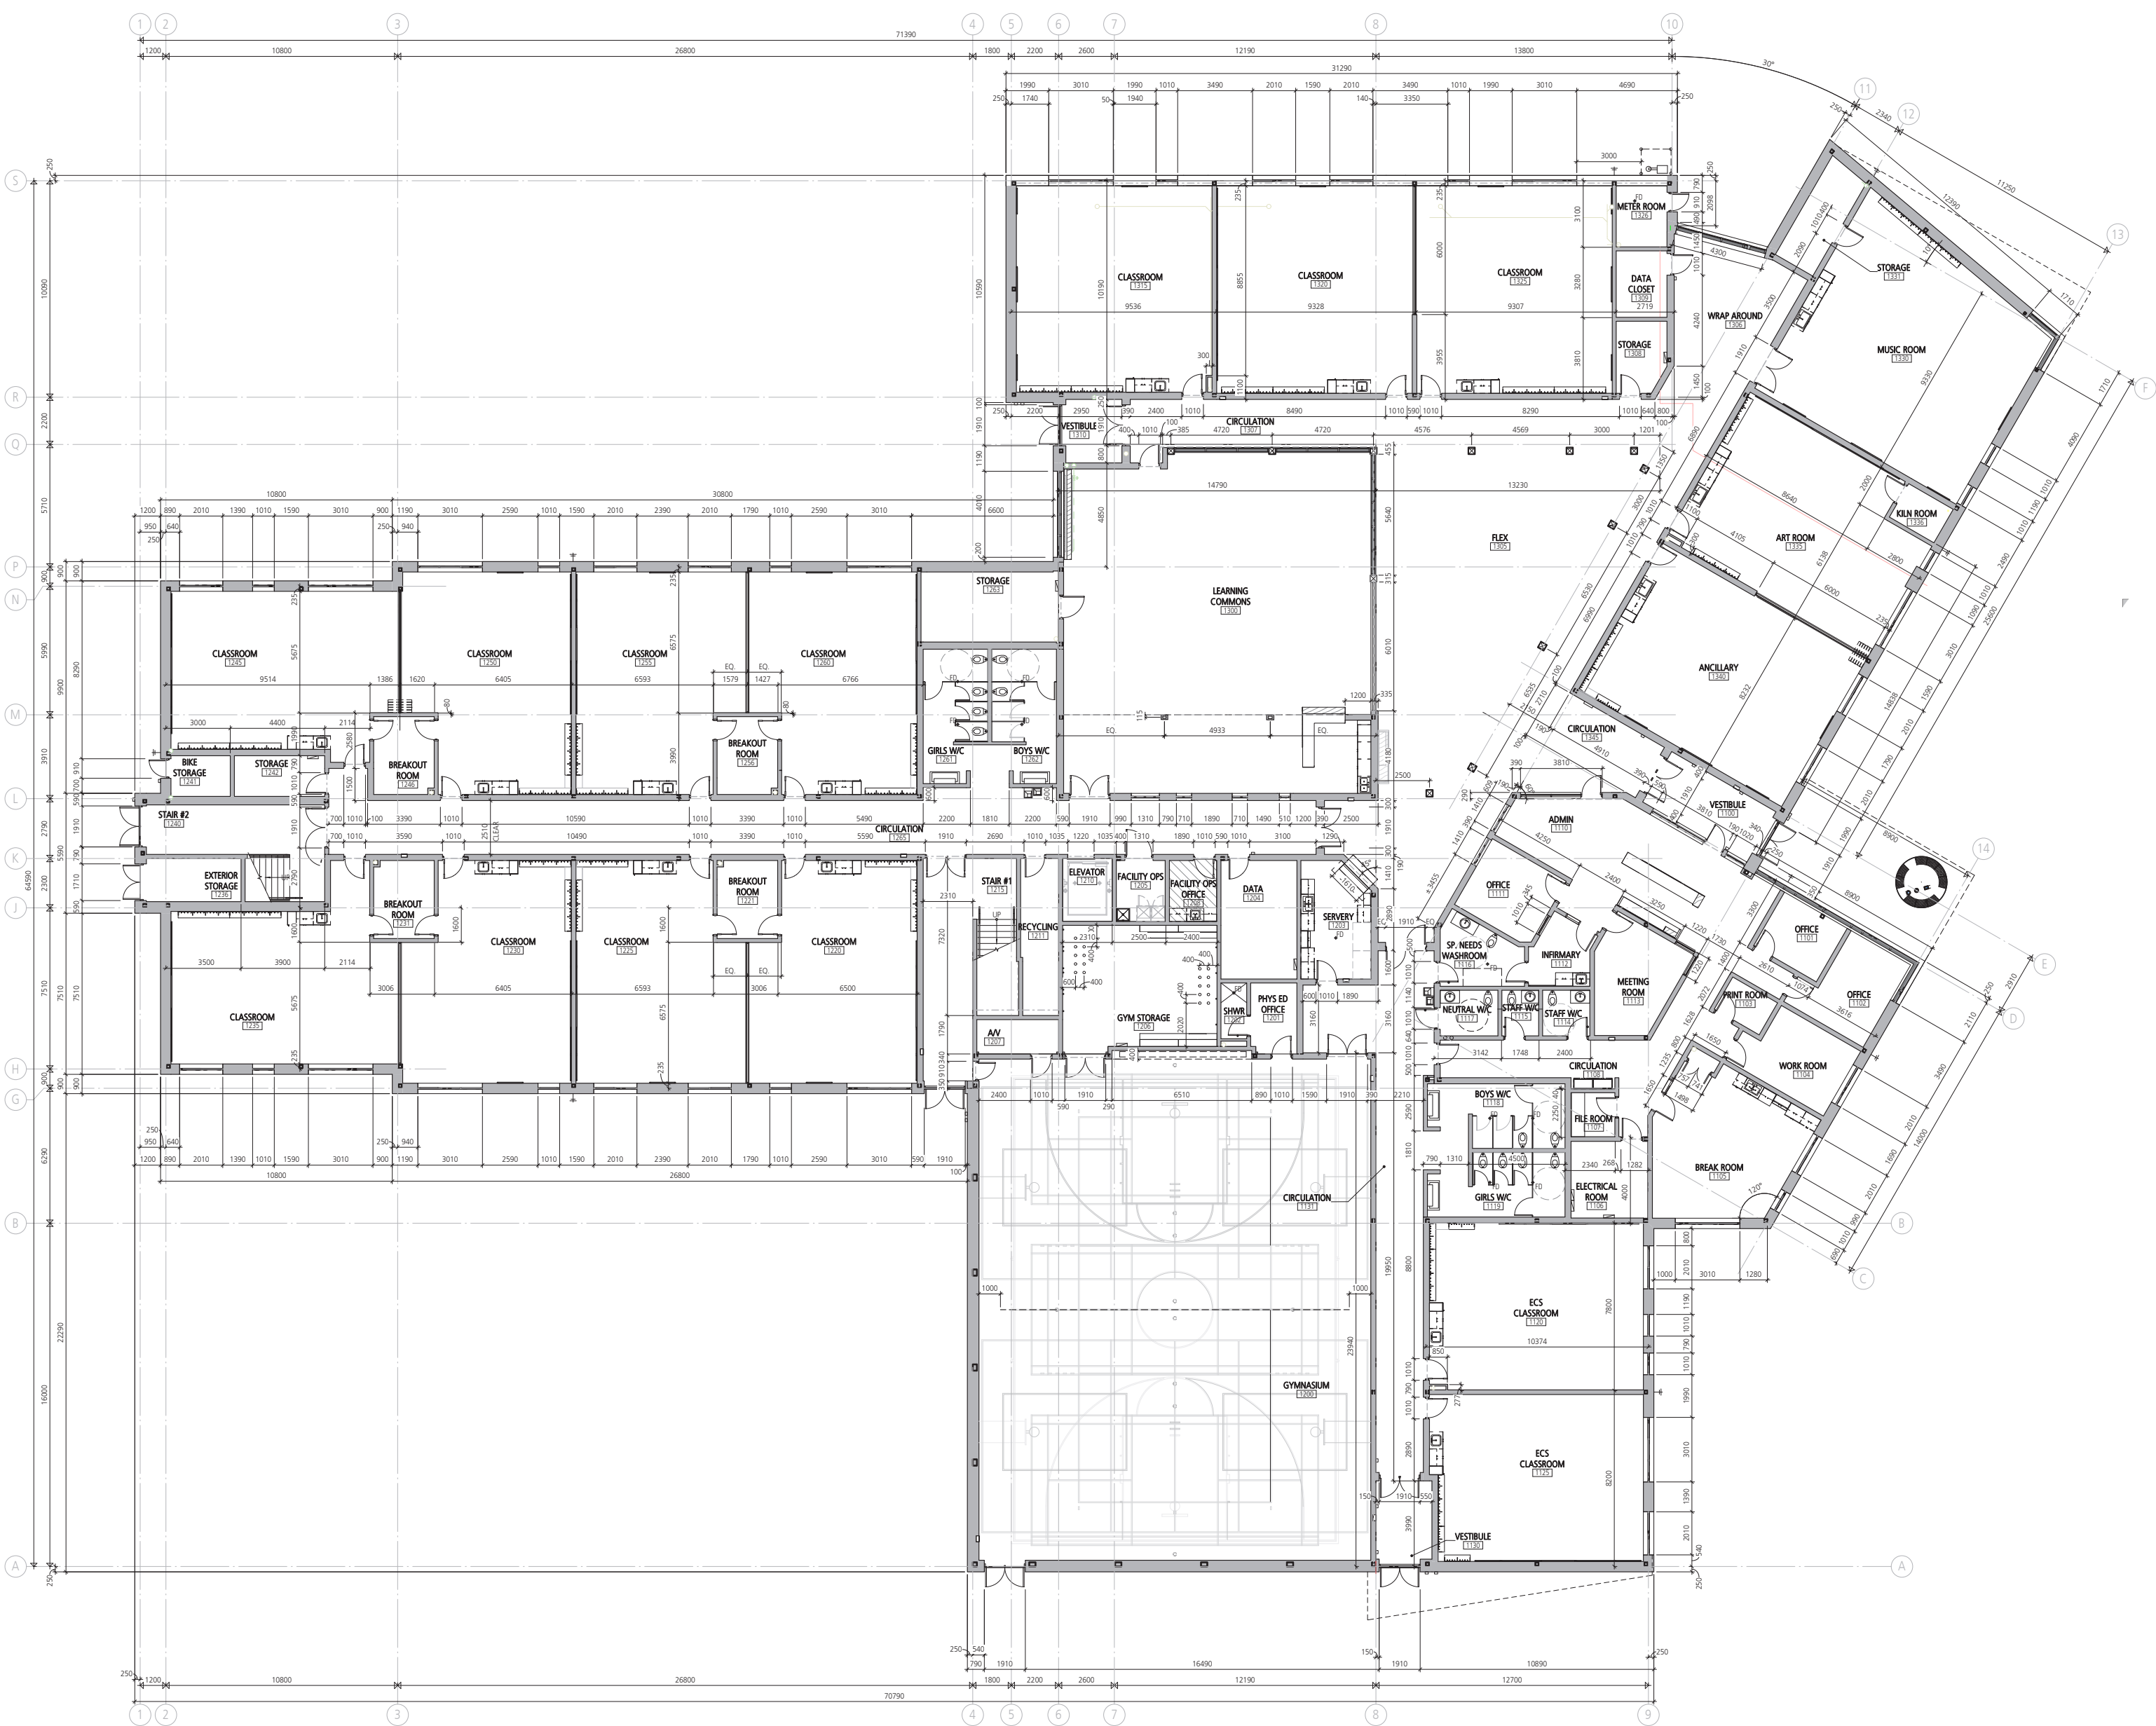

1 MAIN FLOOR PLAN
NTS

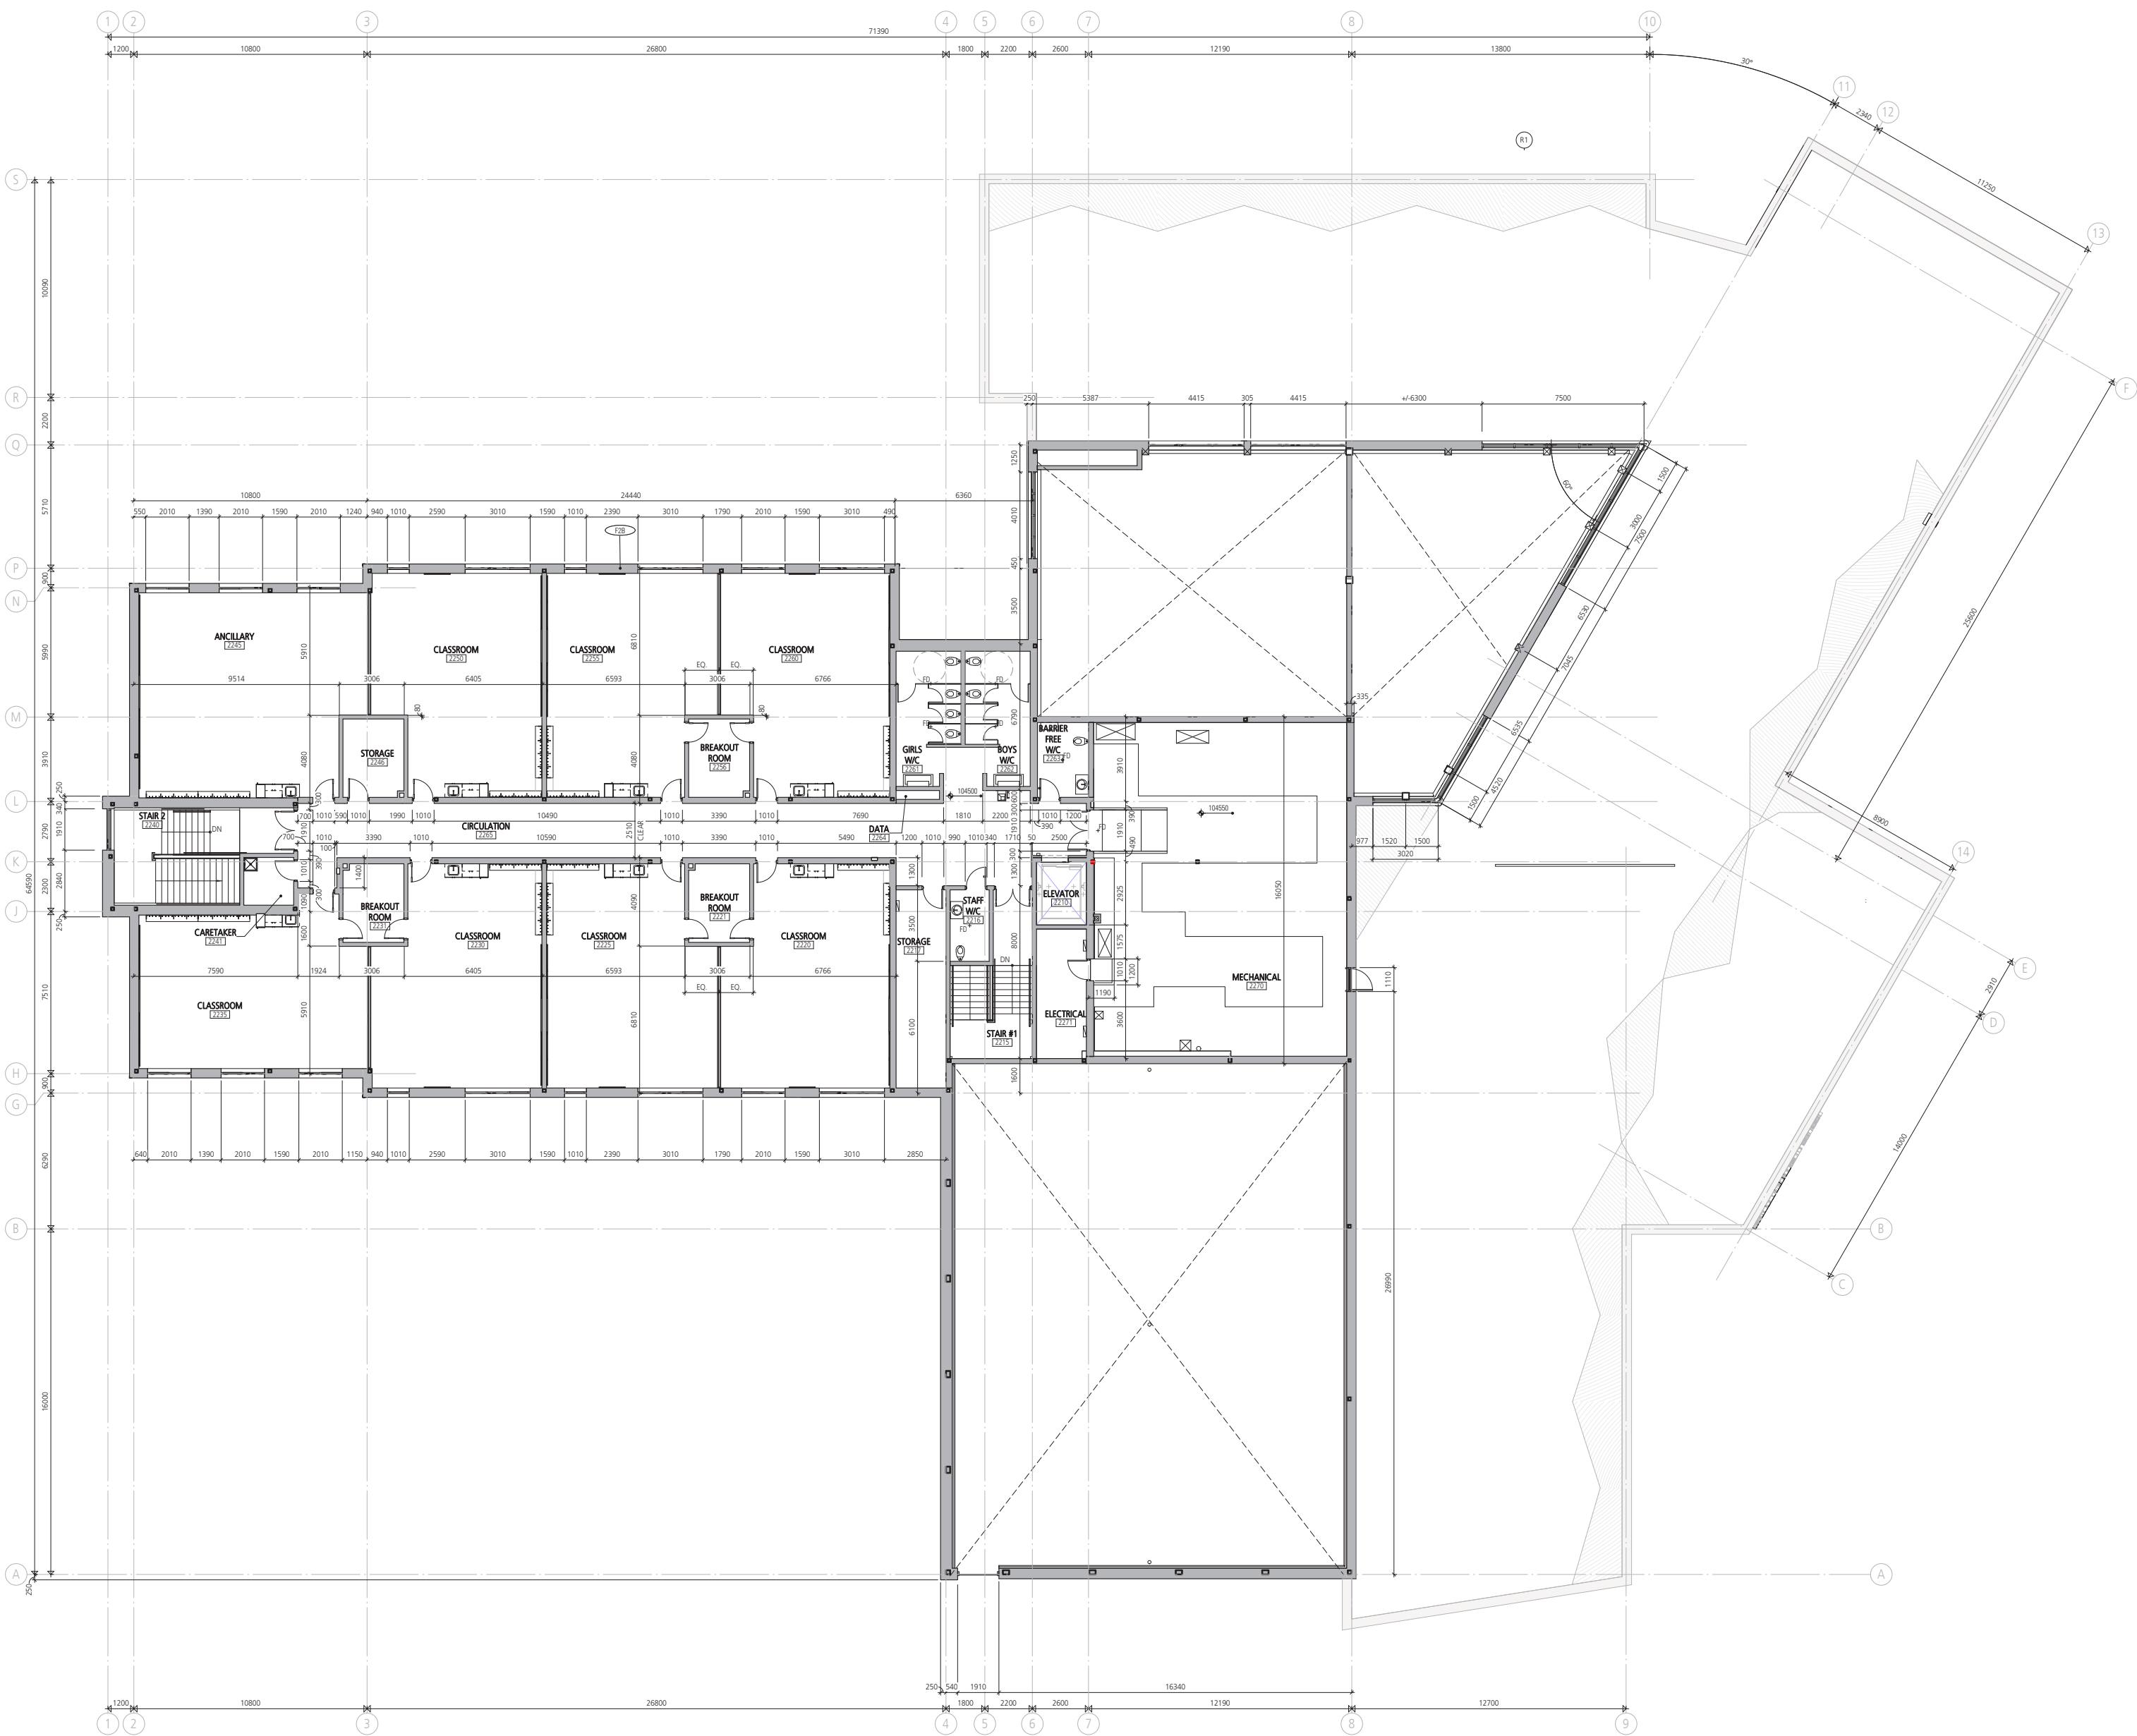


1 SECOND FLOOR PLAN
NTS

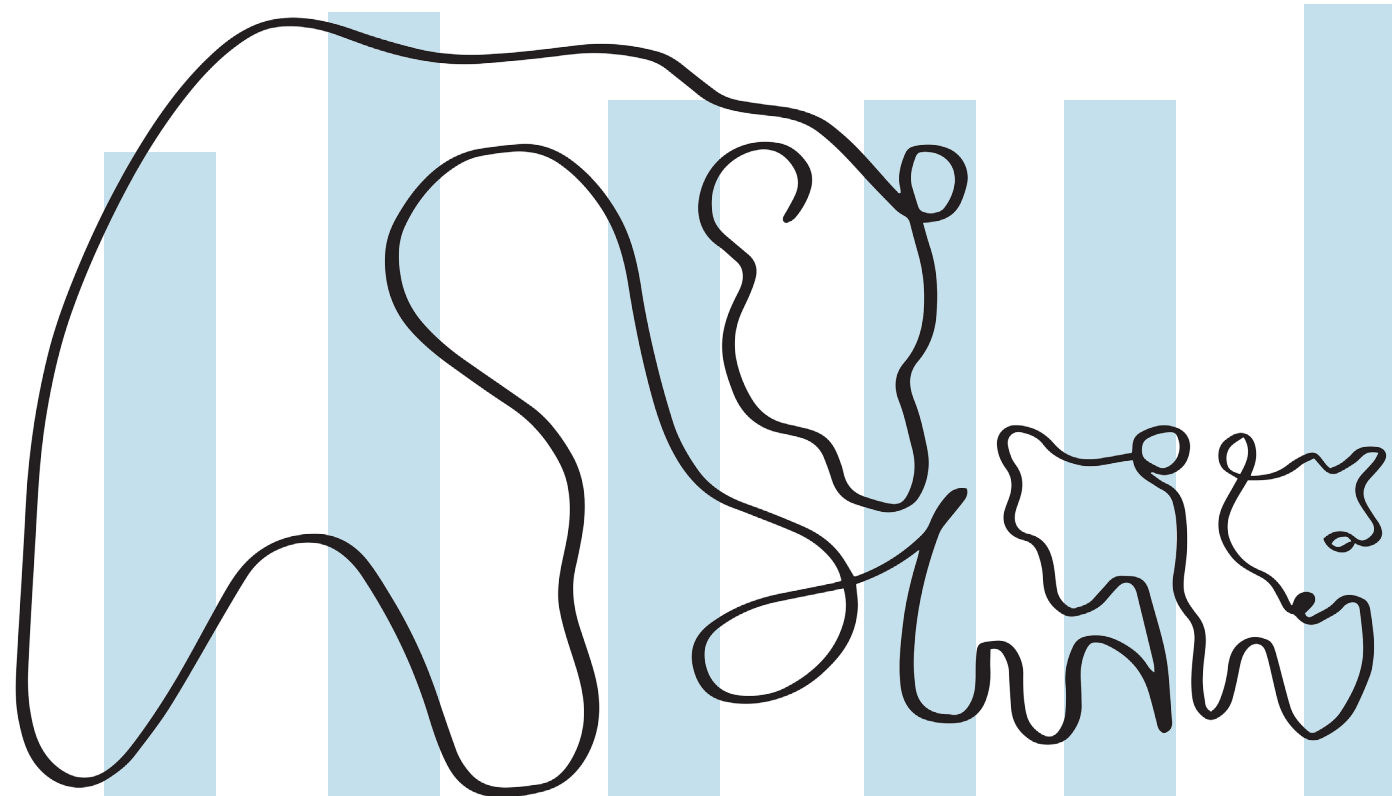


Evergreen School


Exterior Elevations

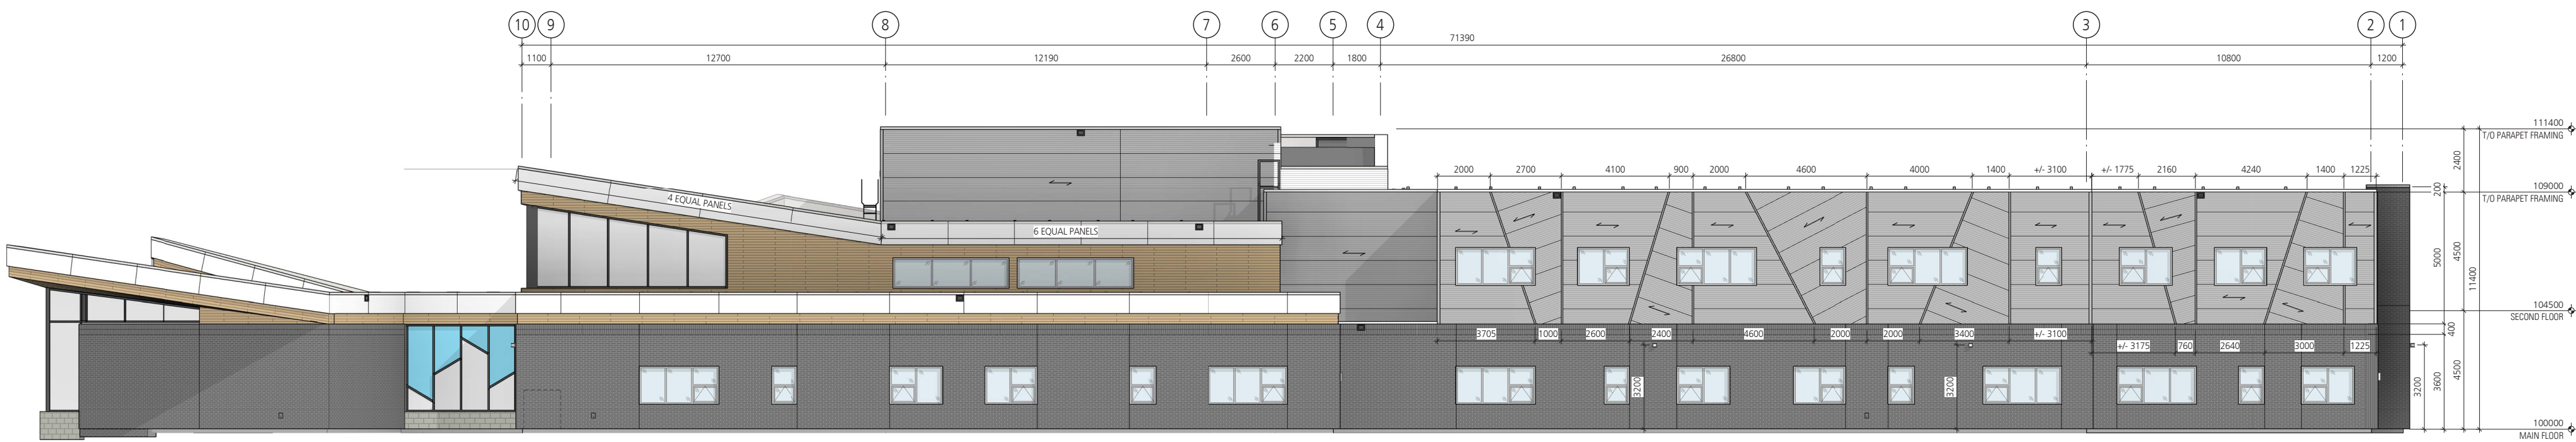


NORTH ELEVATION

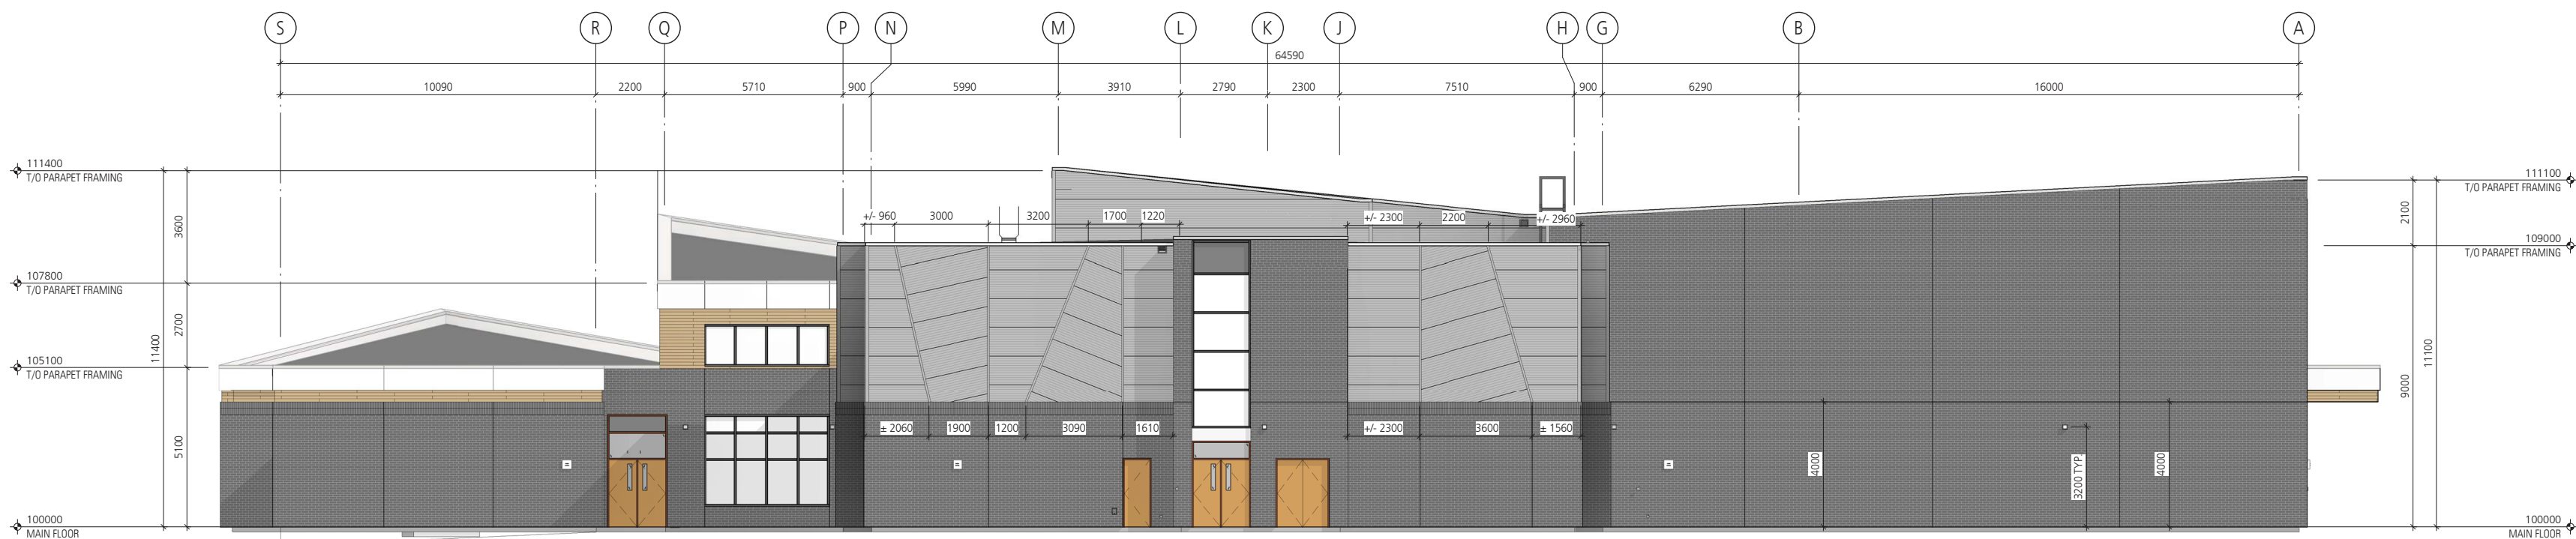

WEST ELEVATION

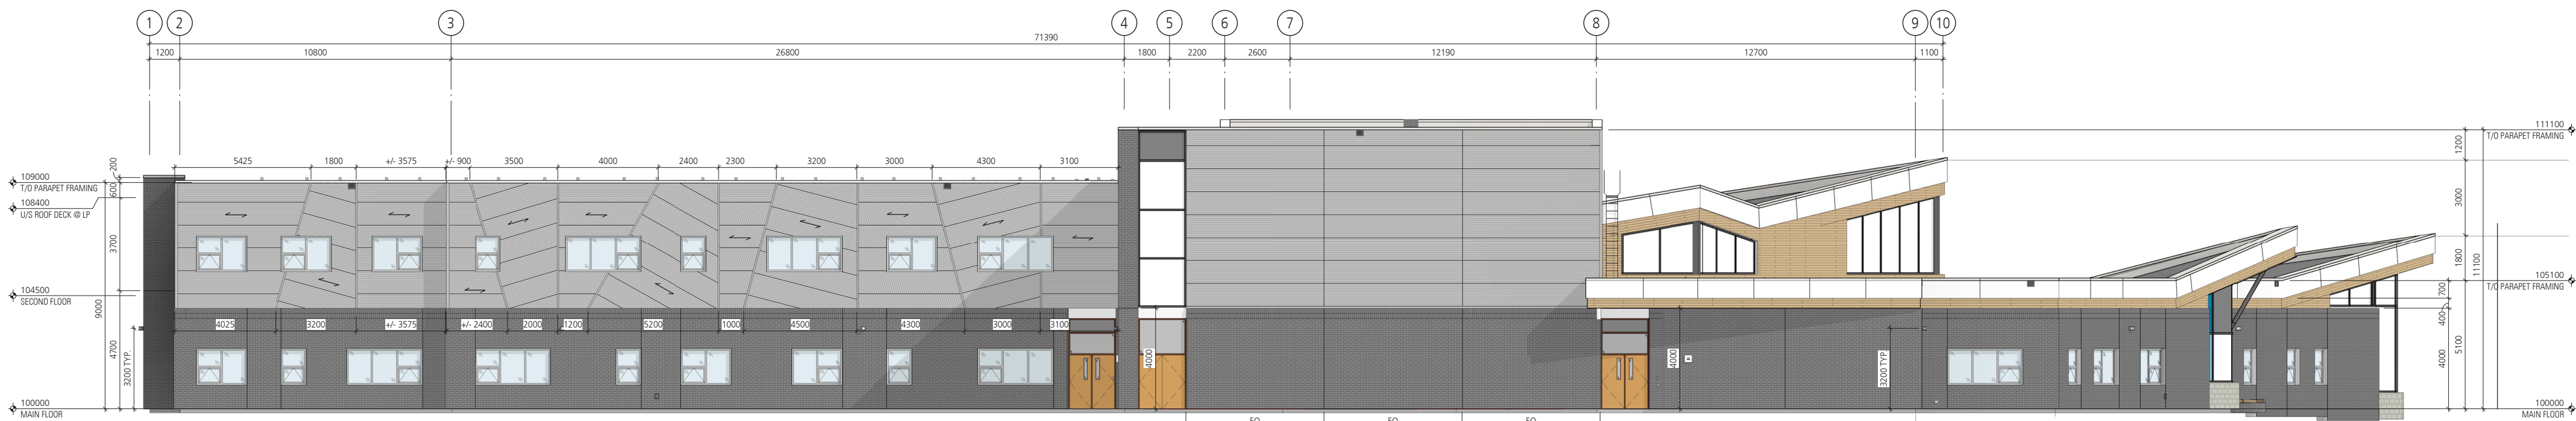

SOUTH ELEVATION

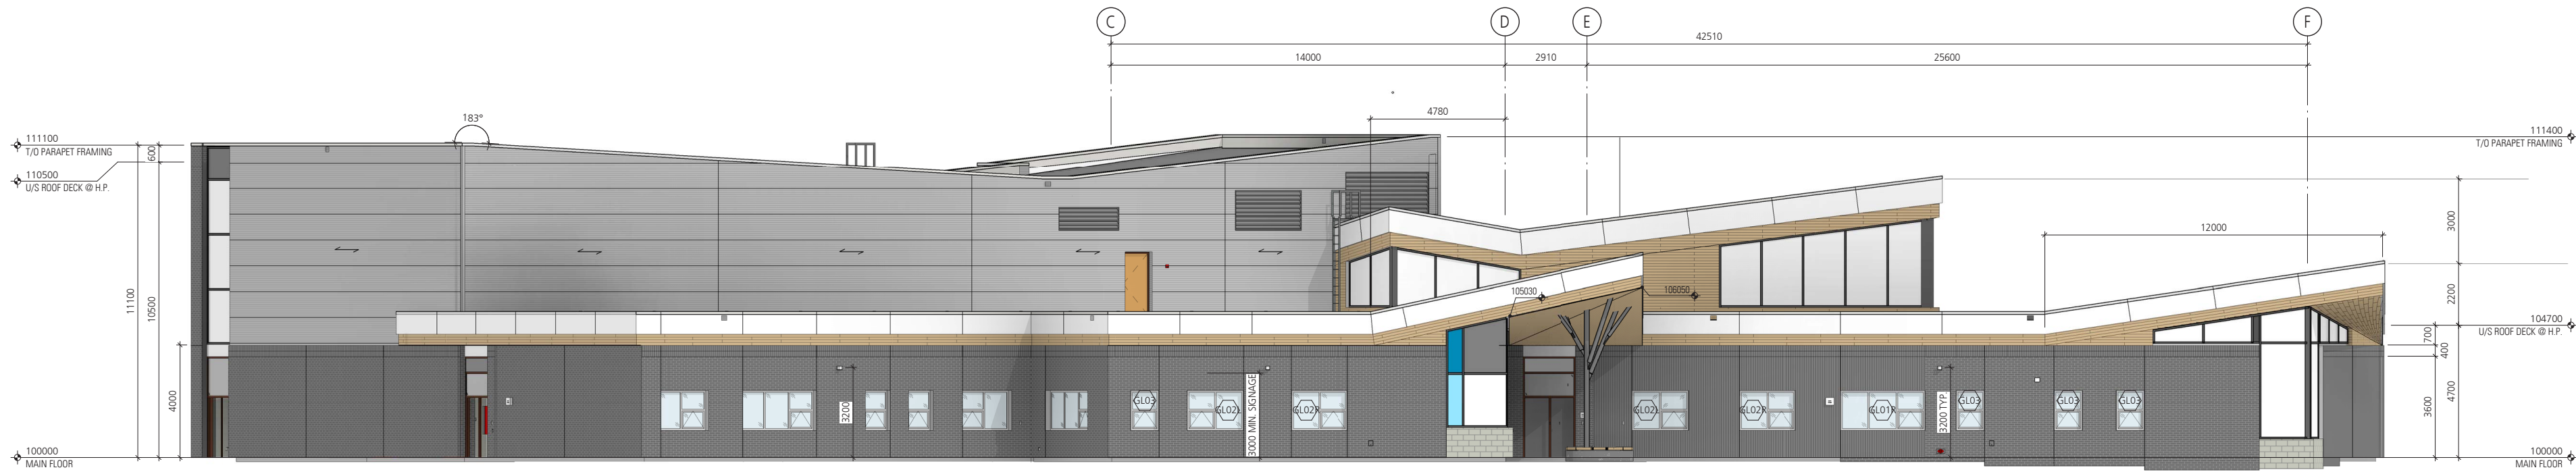

EAST ELEVATION

Evergreen School

Exterior Views & Materials



EXTERIOR MATERIALS

