


Cranston School

Project Location & Project Key Plan




1 PROPOSED SITE PLAN

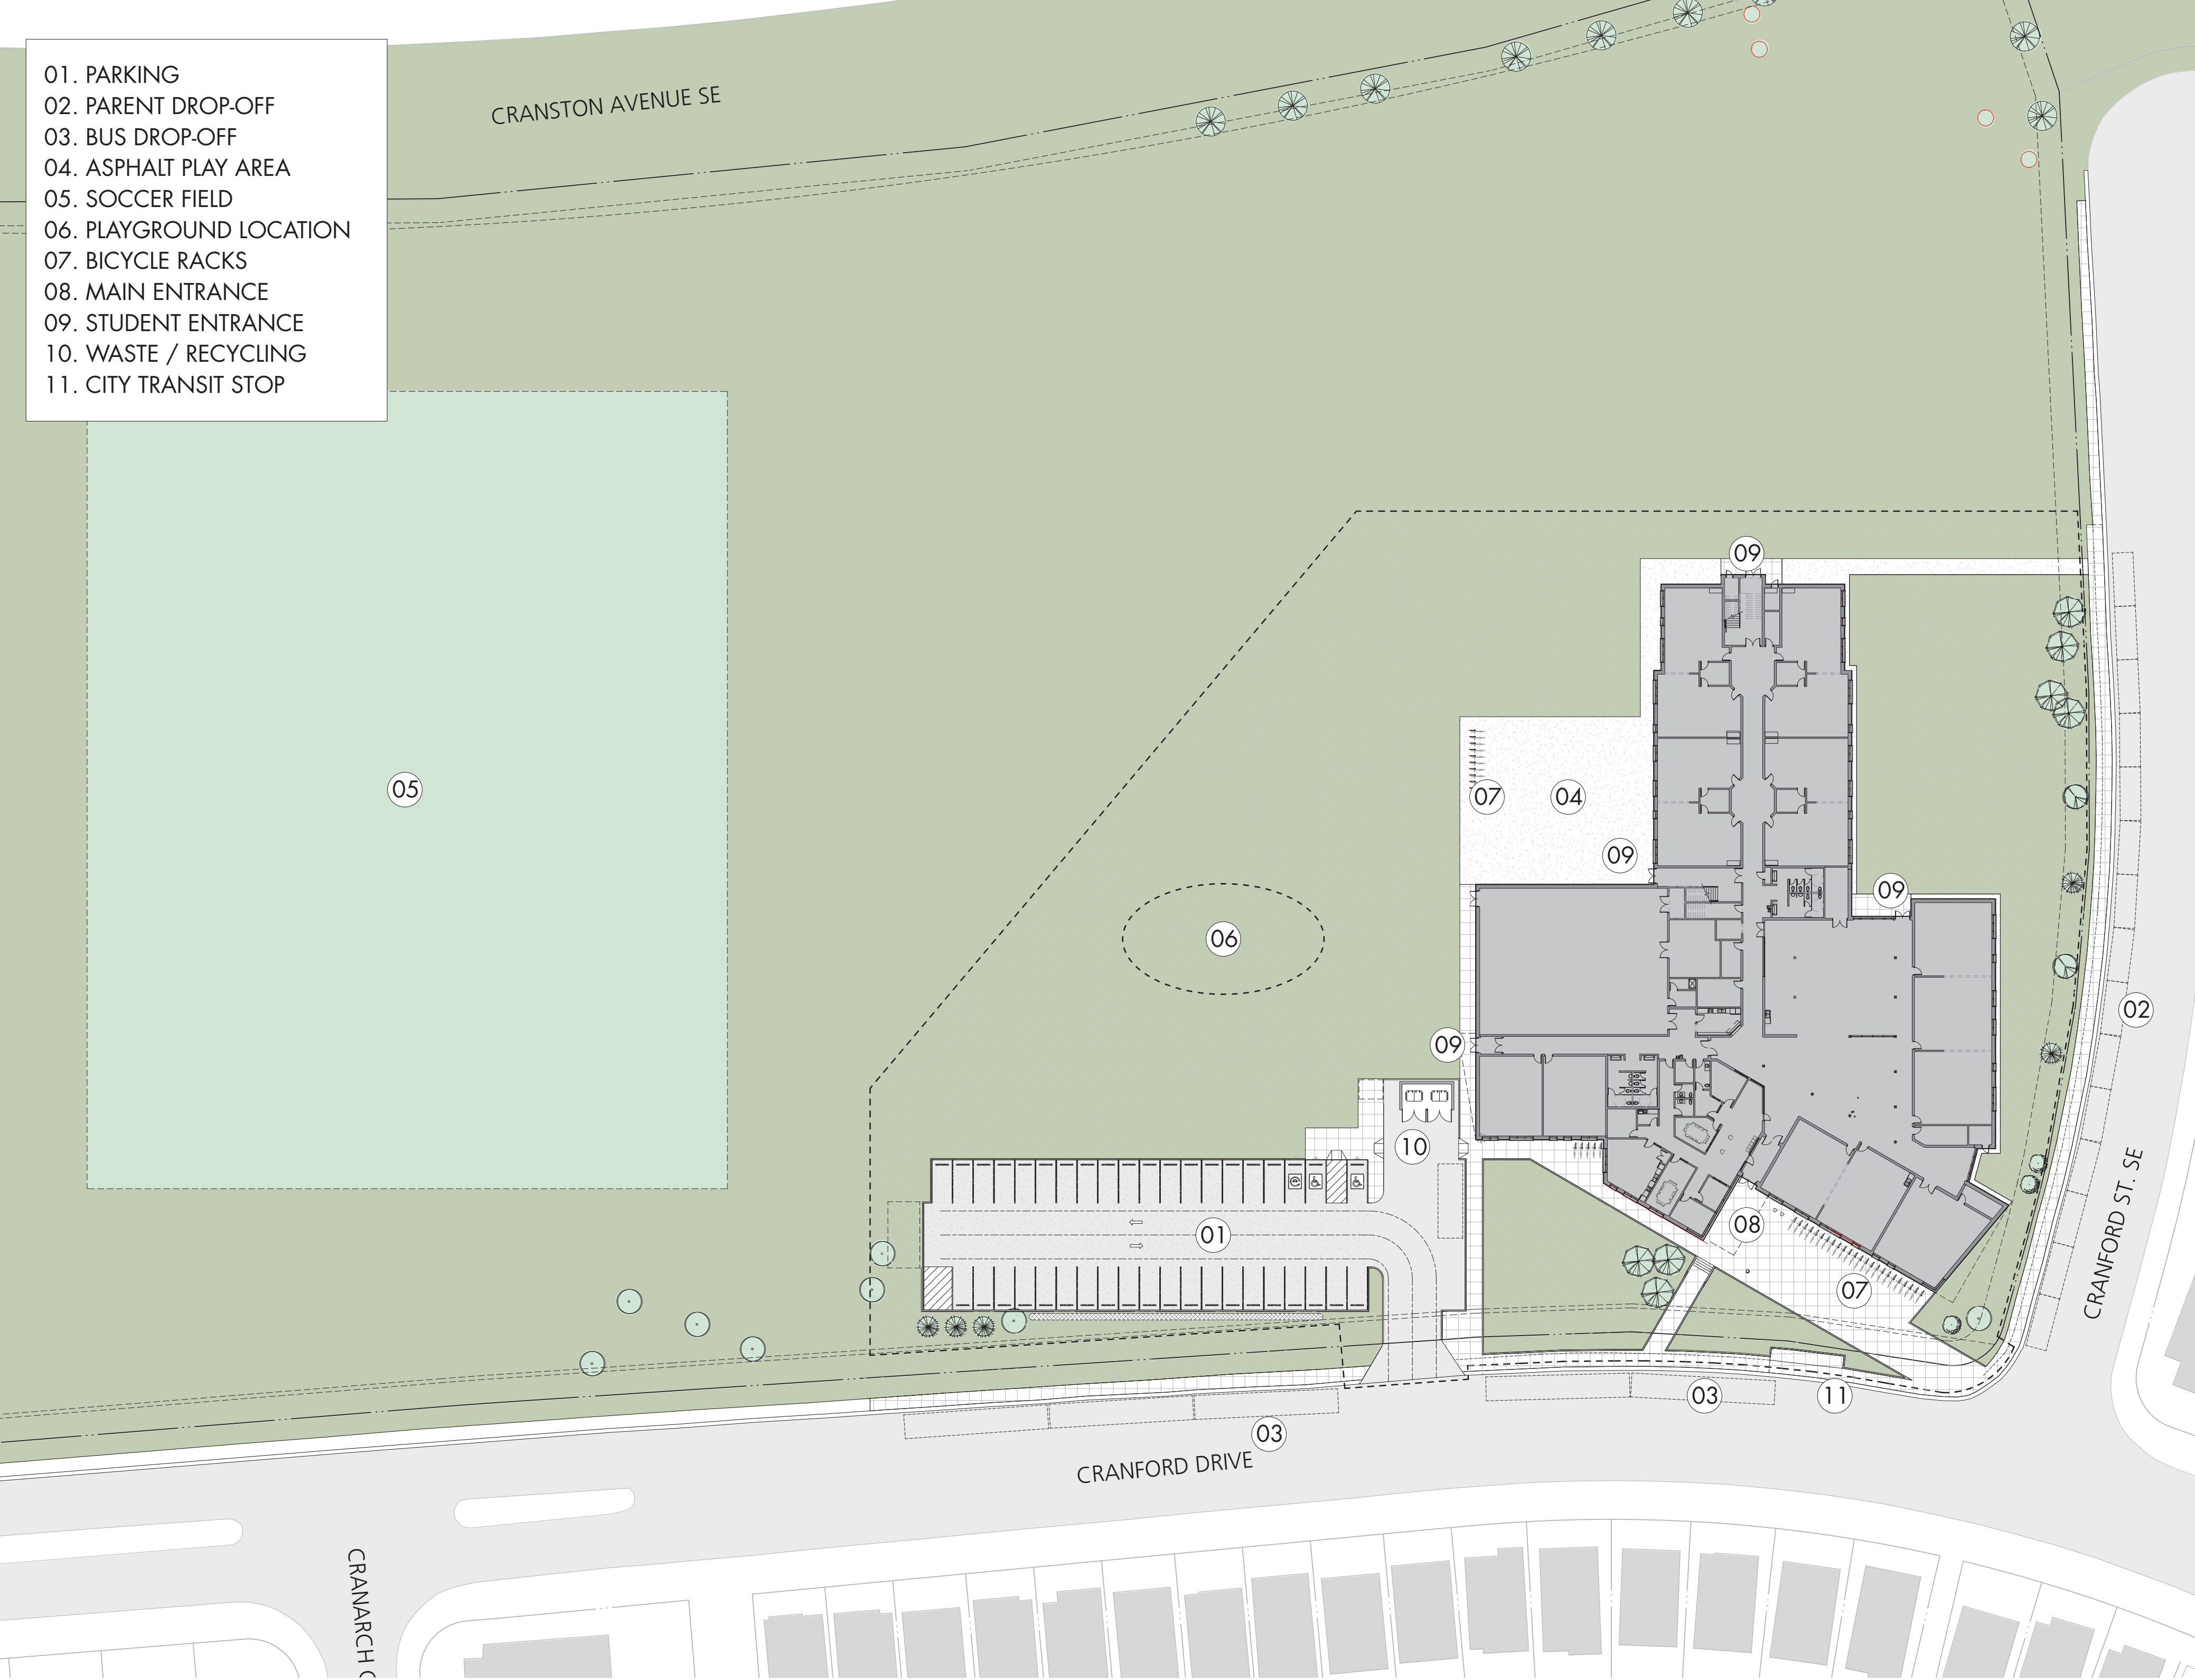

Cranston School


Proposed Site Plan

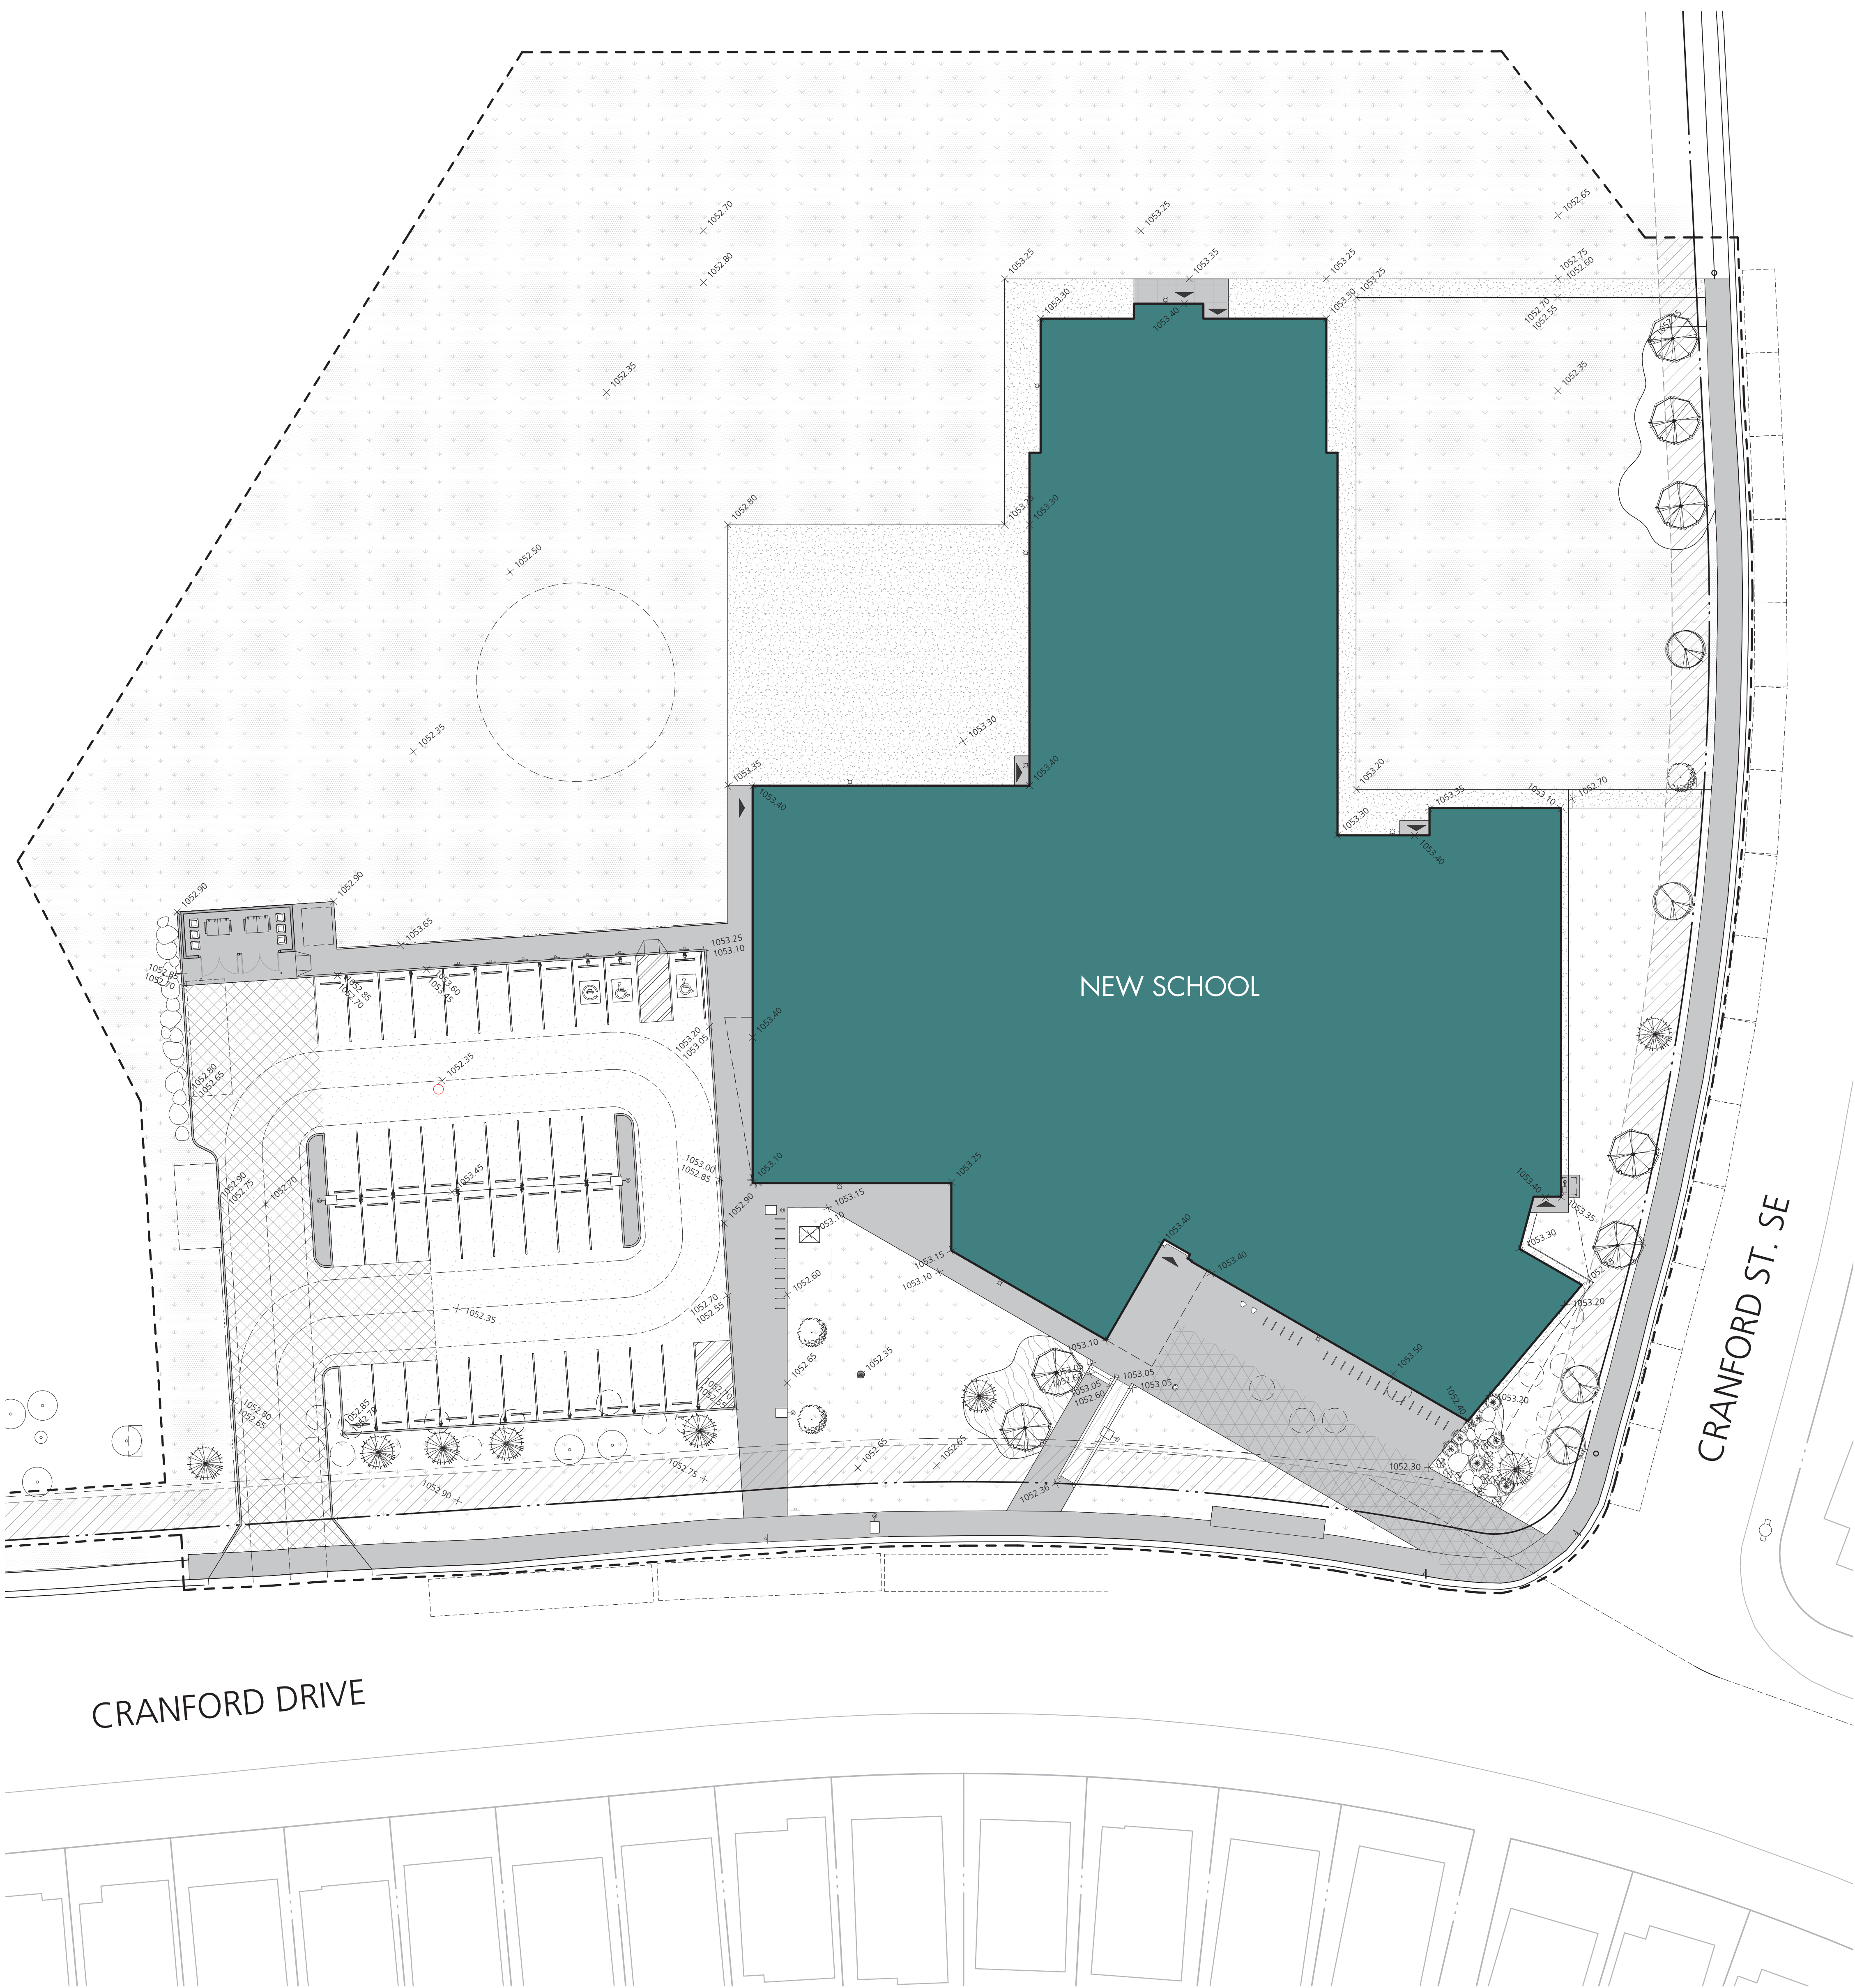


PROPOSED SITE PLAN
NTS



Cranston School Floor Plans

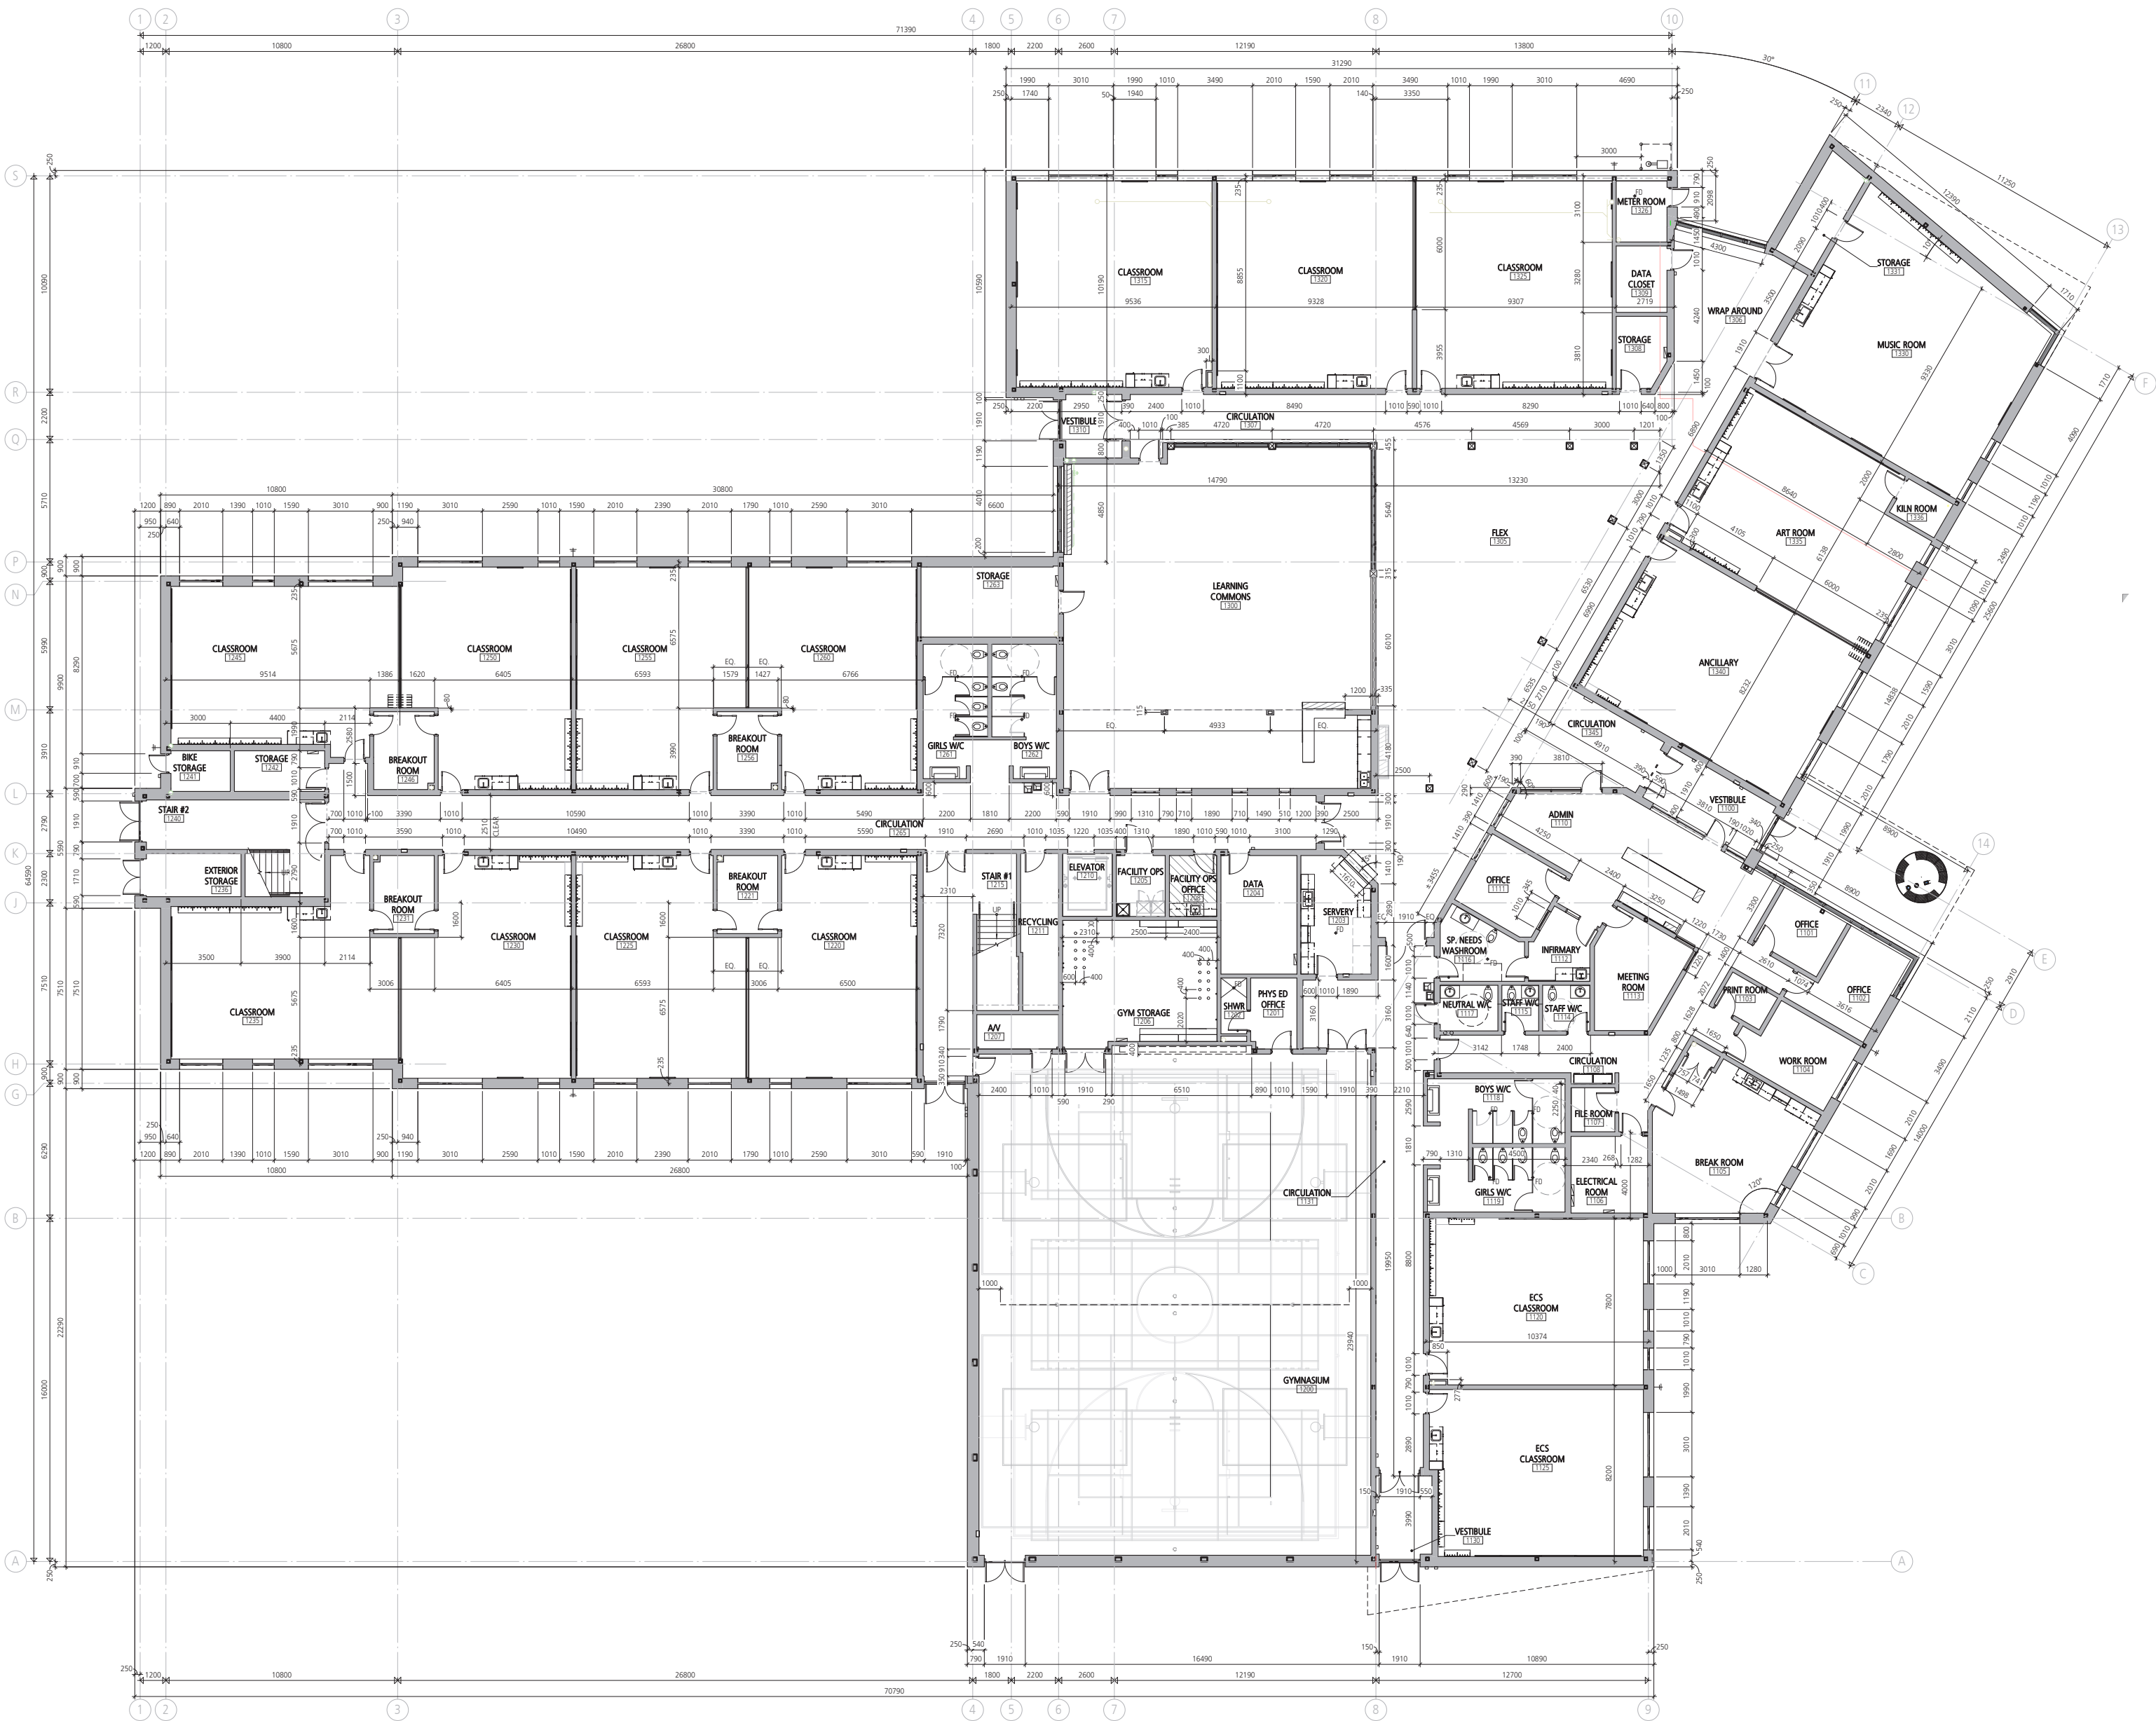

MAIN FLOOR PLAN
NTS

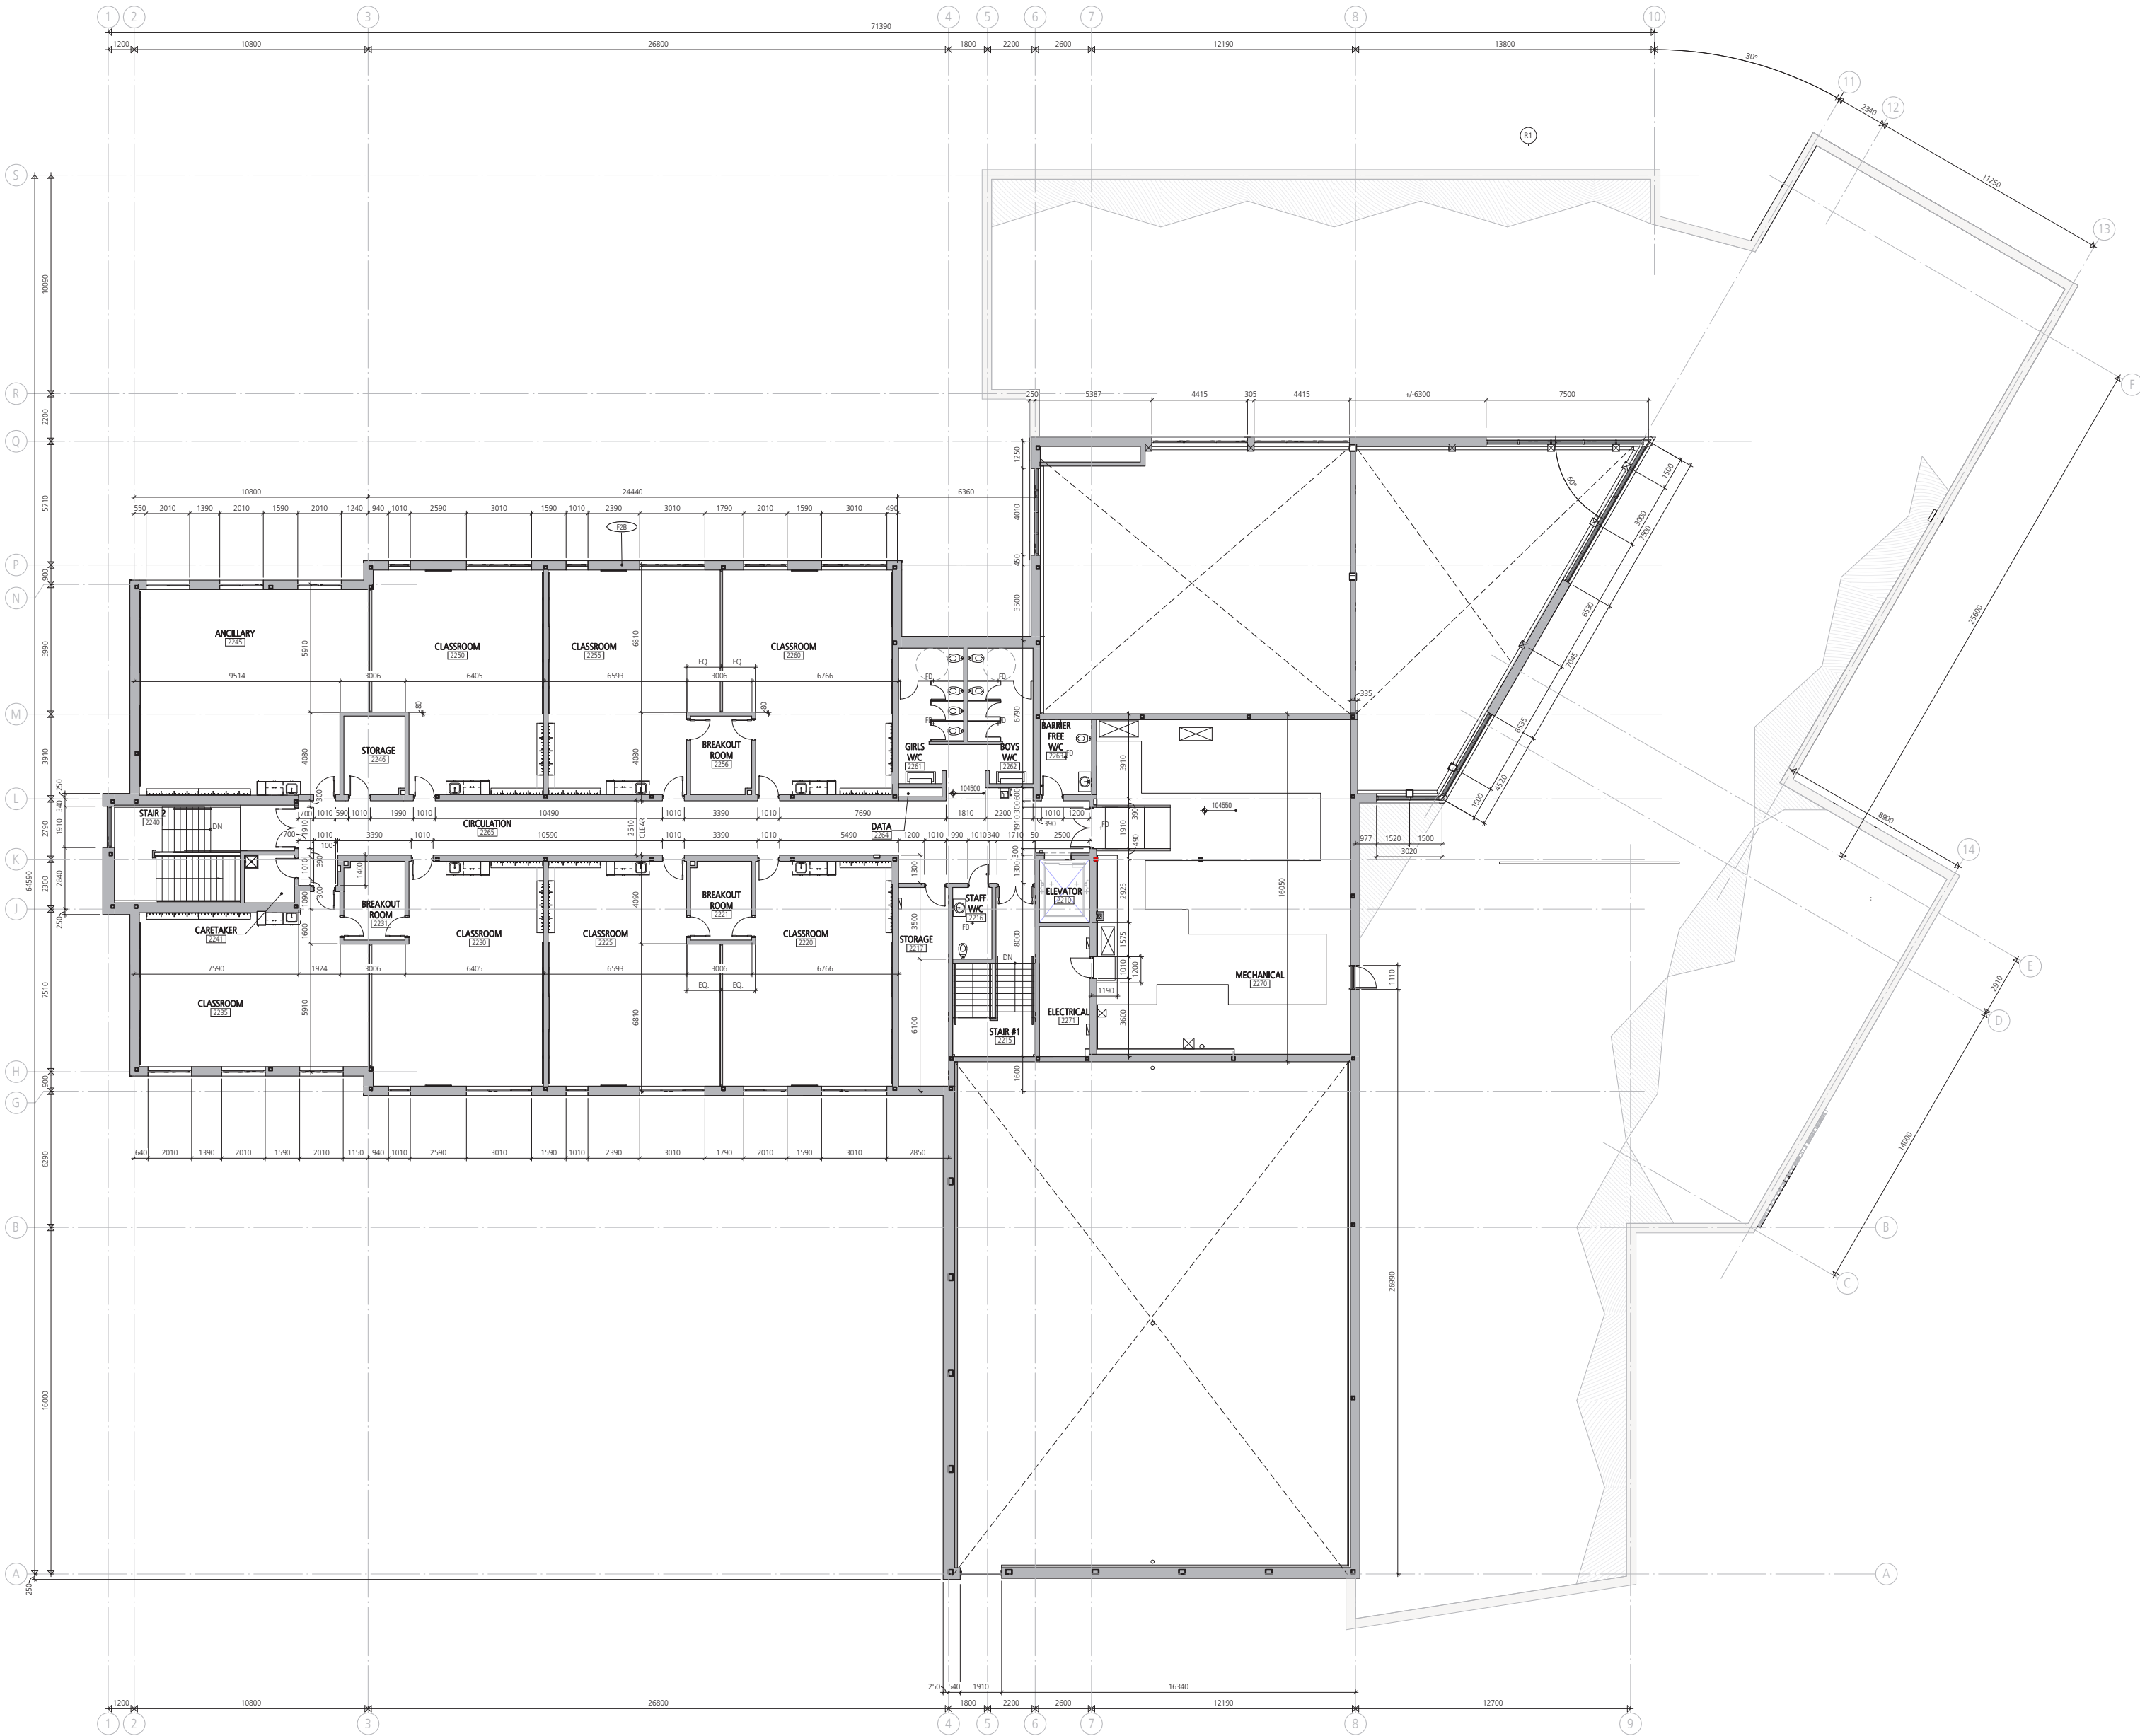


SECOND FLOOR PLAN
NTS




Cranston School


Exterior Elevations

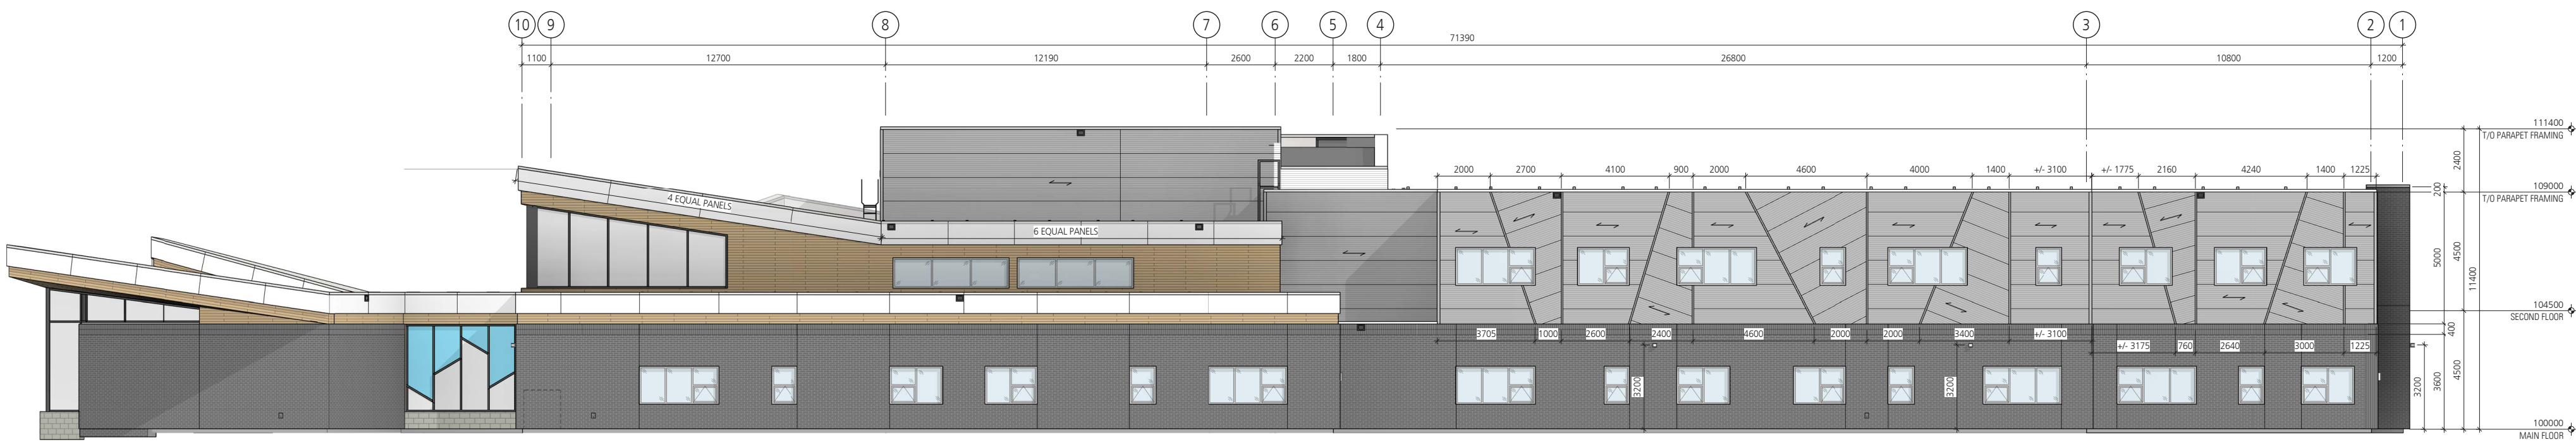


EAST ELEVATION

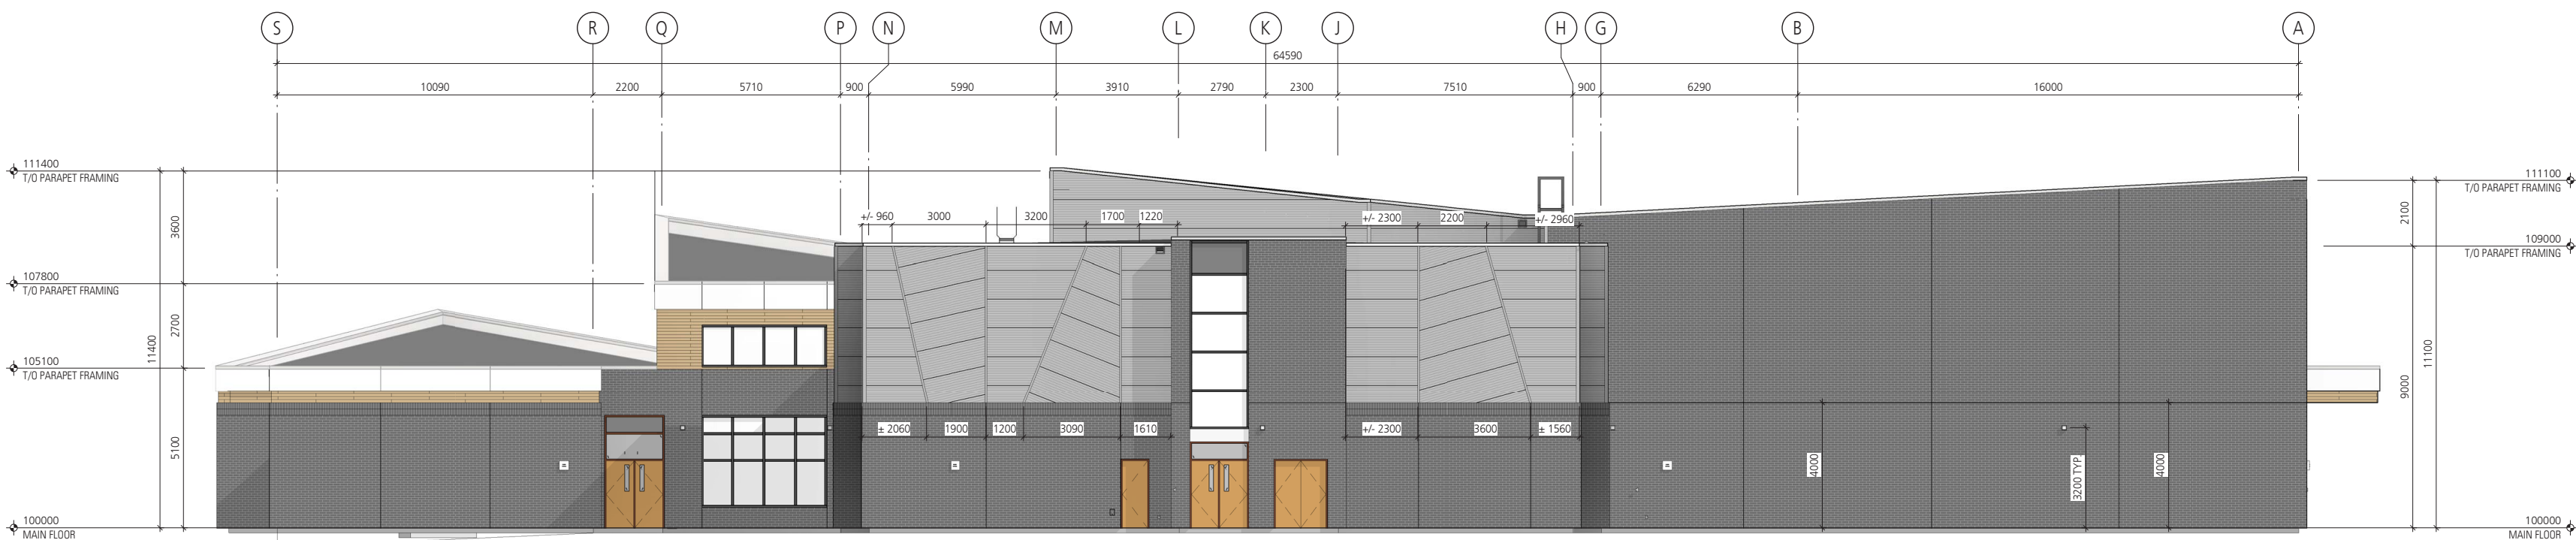

NORTH ELEVATION

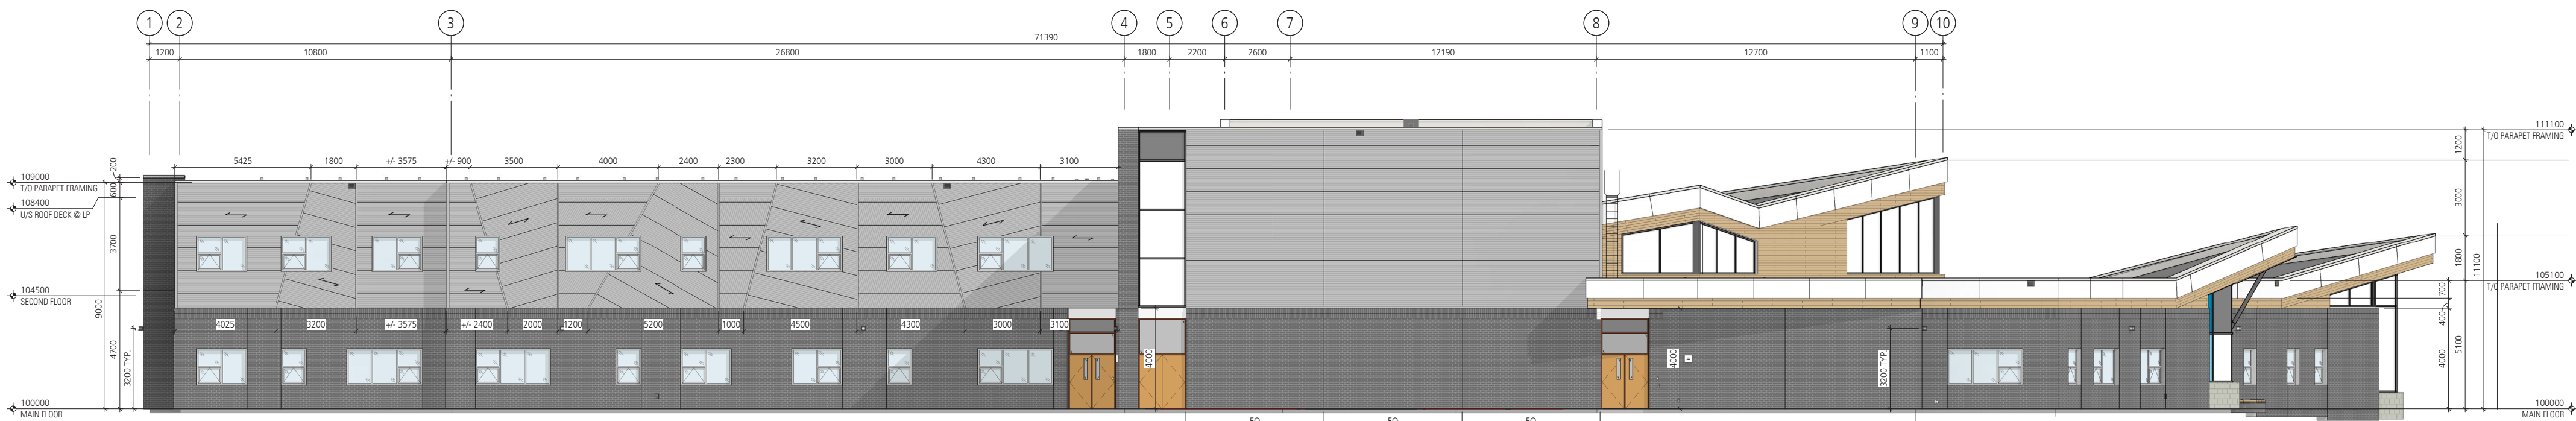

WEST ELEVATION

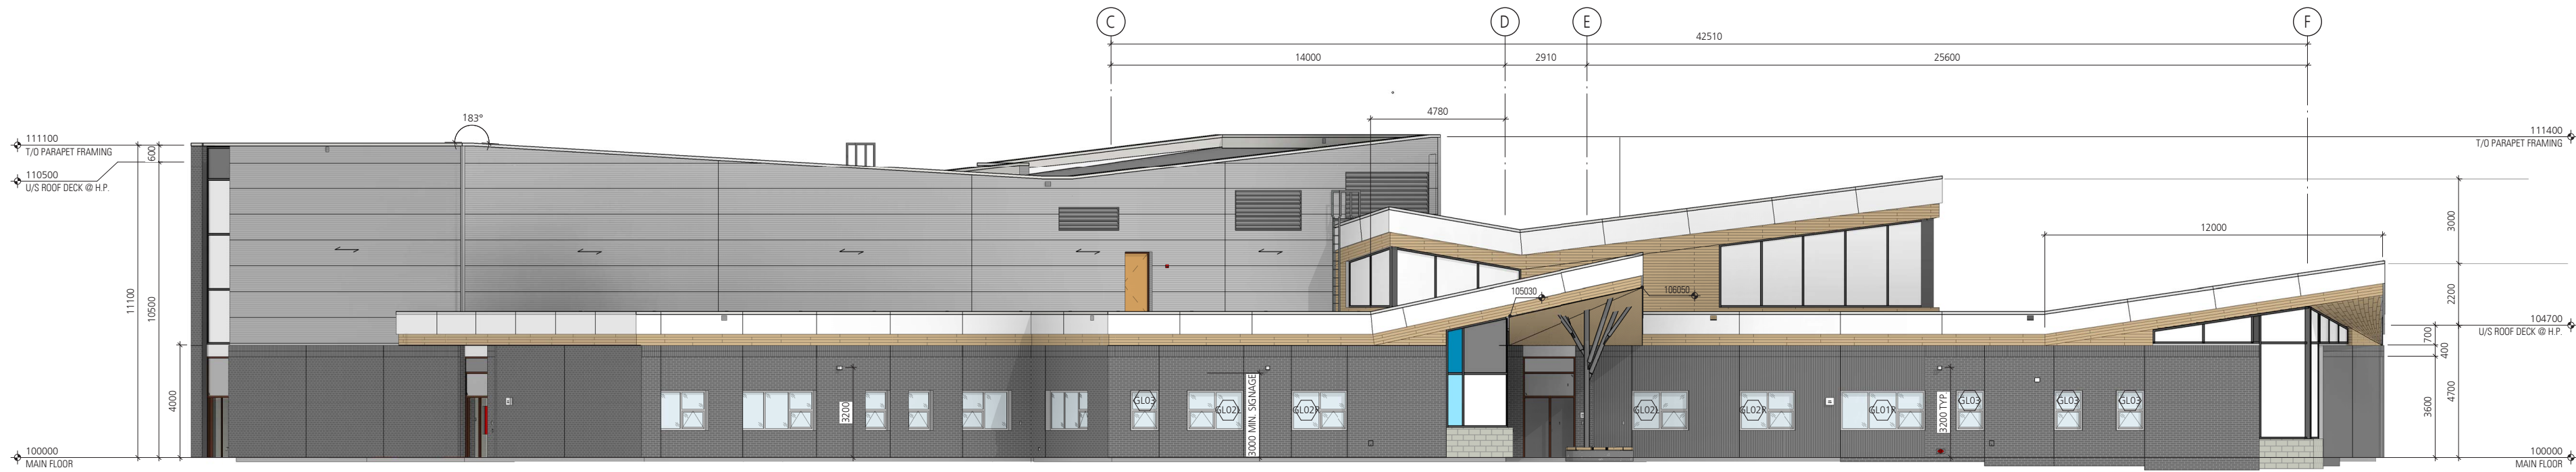

SOUTH ELEVATION



Cranston School

Exterior Views & Materials



EXTERIOR MATERIALS

